




NORTH ELEVATION _ SCALE: 1/150

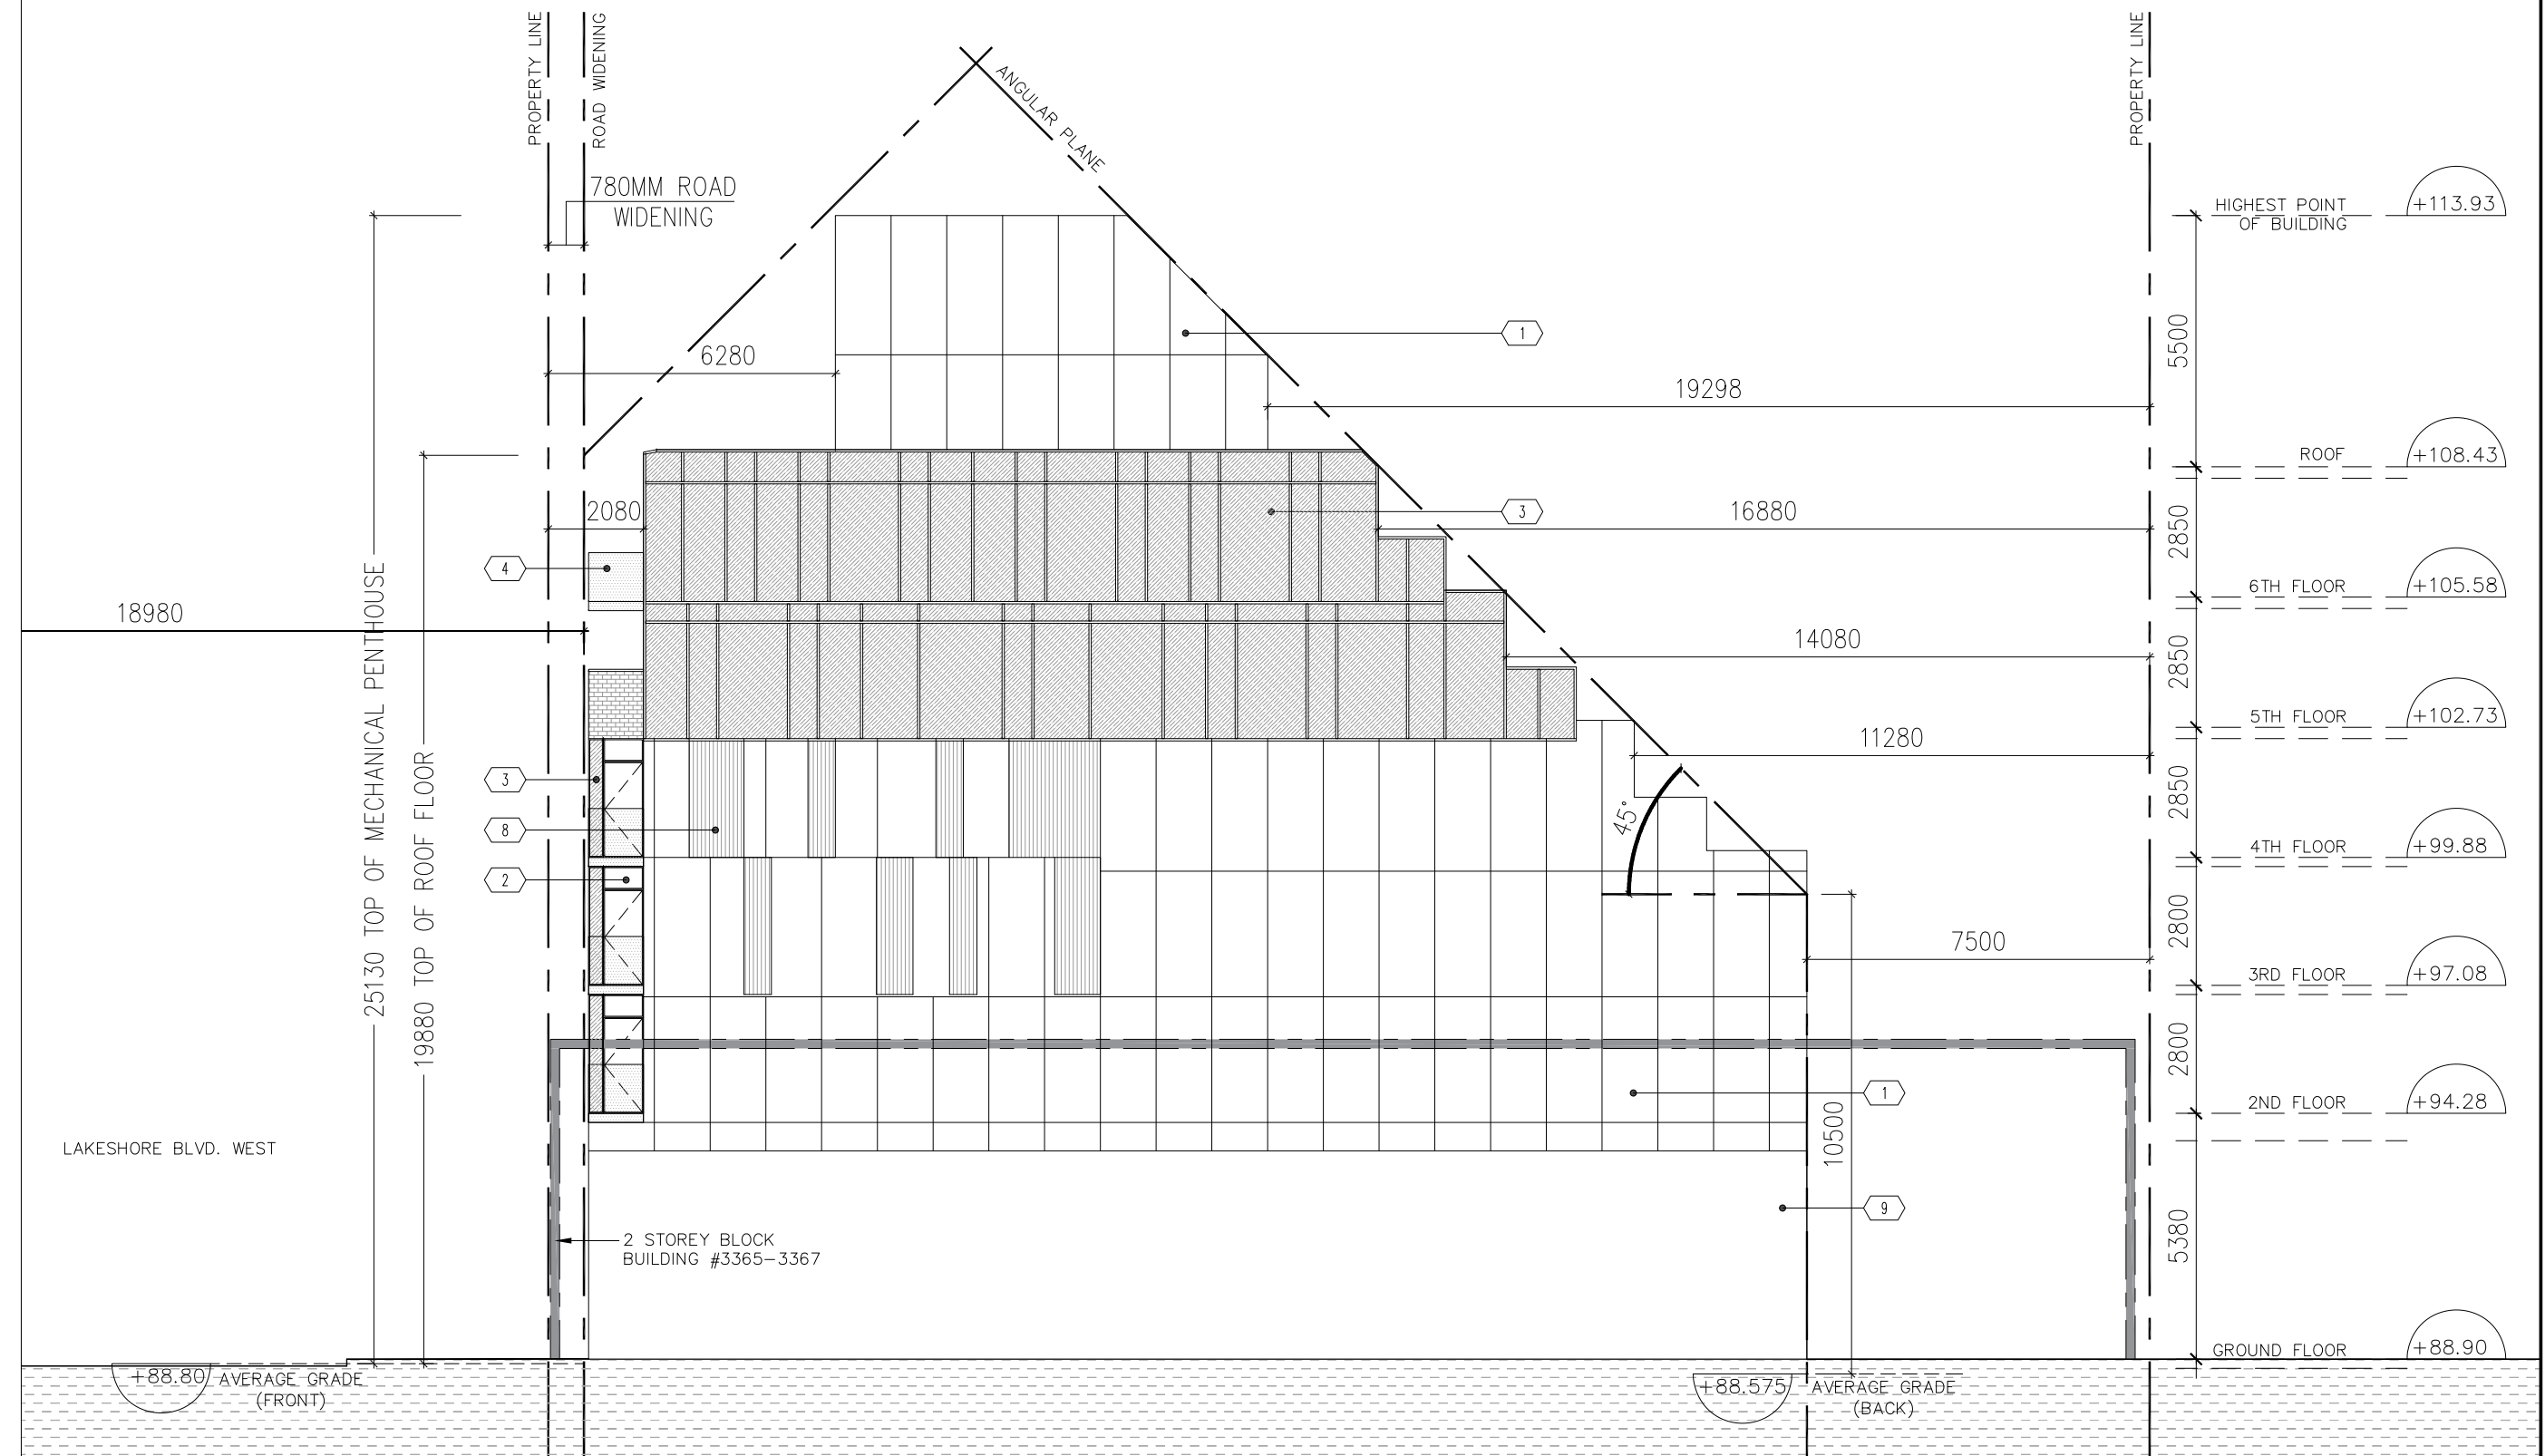

WEST ELEVATION _ SCALE: 1/150

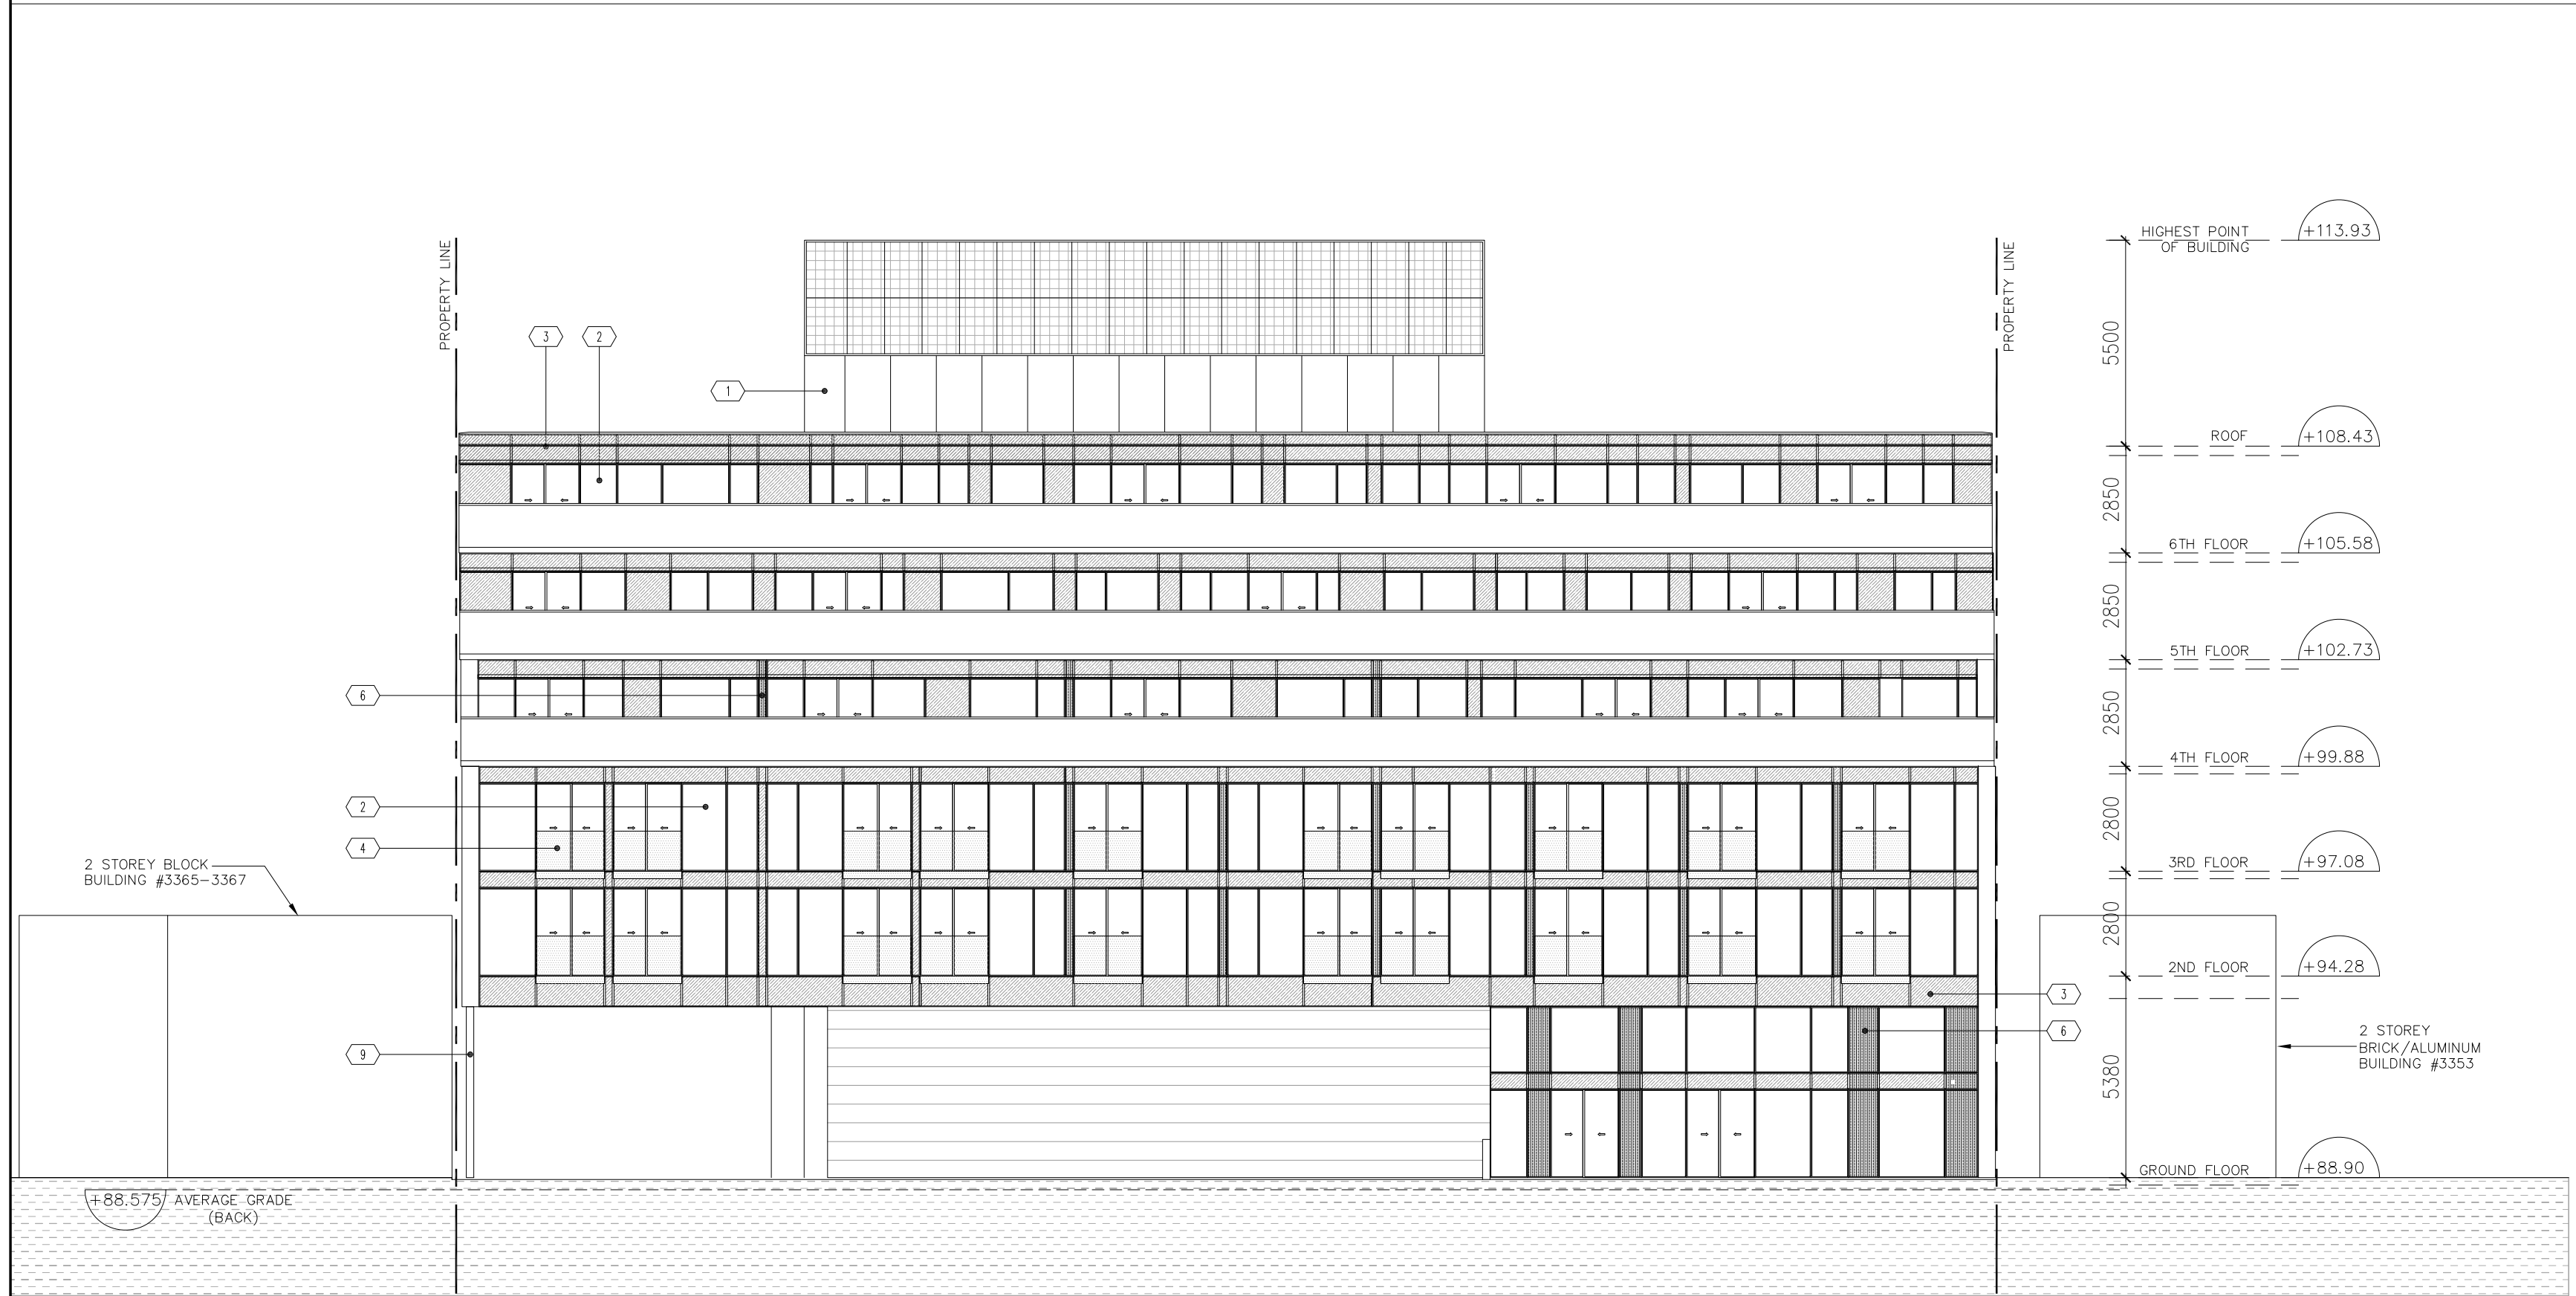

SOUTH ELEVATION _ SCALE: 1/150

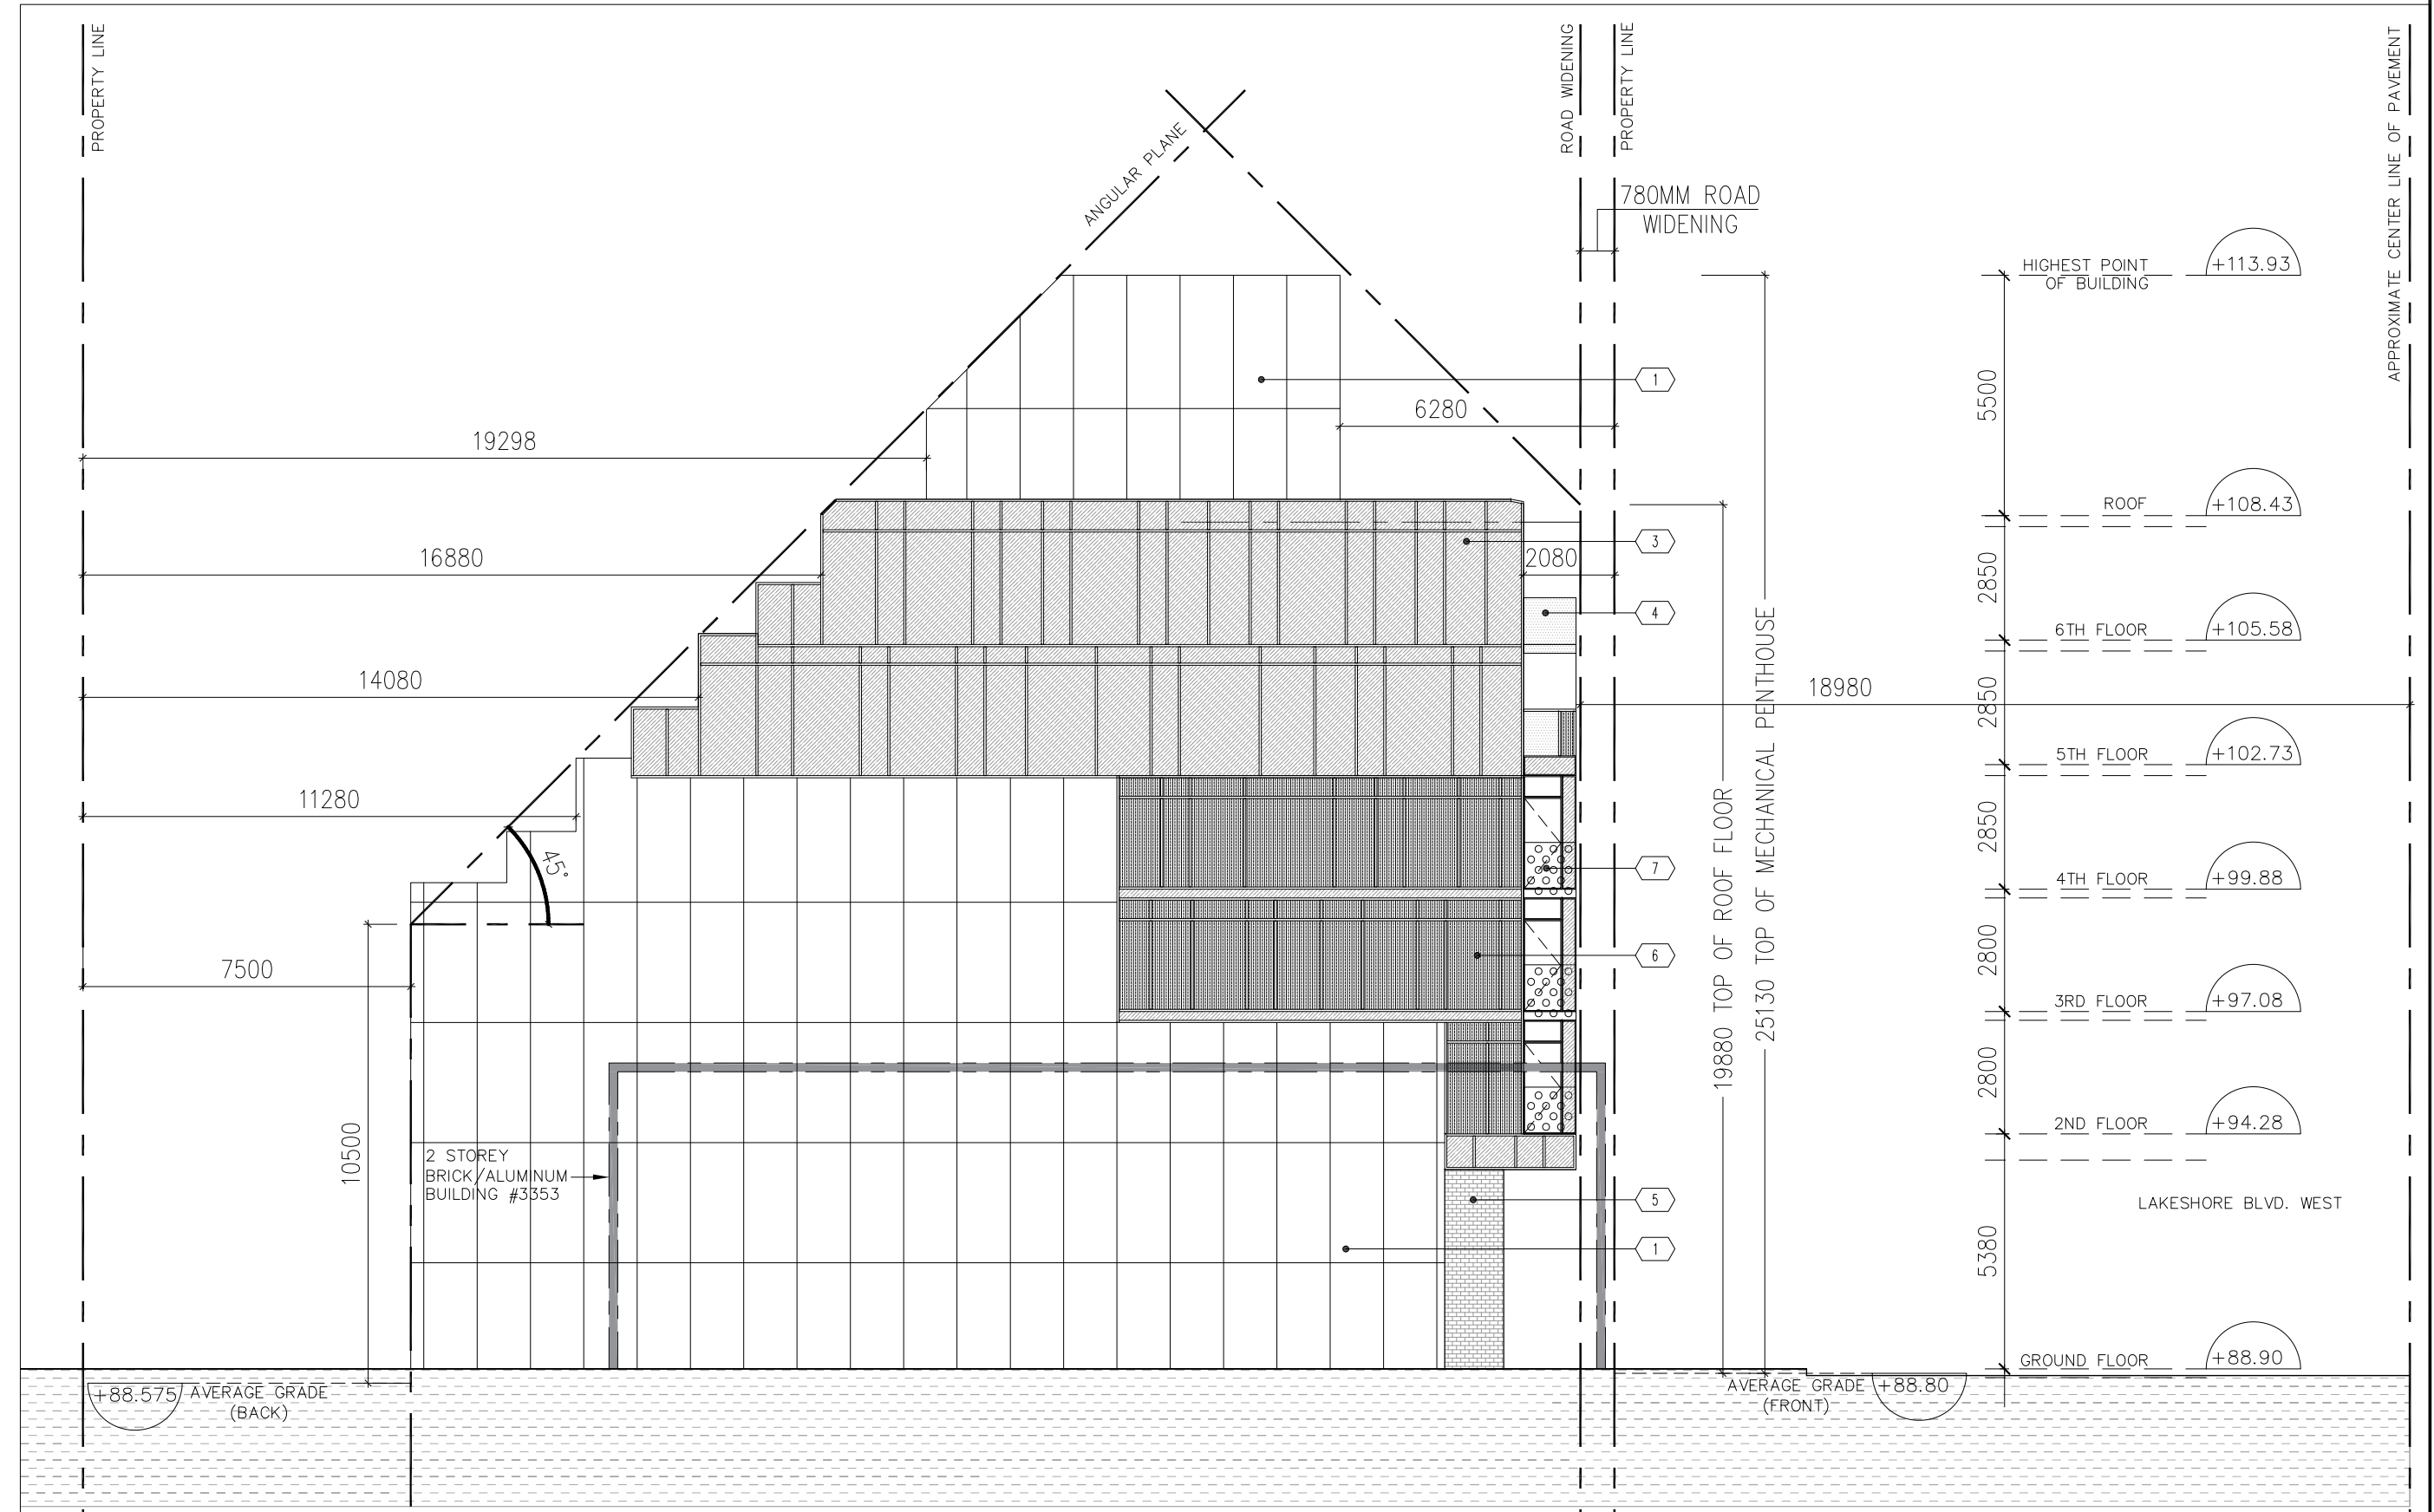

EAST ELEVATION _ SCALE: 1/150


ALL DRAWINGS AND RELATED DOCUMENTS ARE THE COPYRIGHT PROPERTY OF ICON ARCHITECTS INC. AND MUST BE RETURNED UPON REQUEST. REPRODUCTION OF DRAWINGS AND RELATED DOCUMENTS IN WHOLE OR IN PART IS FORBIDDEN WITHOUT WRITTEN PERMISSION OF ICON ARCHITECTS INC. ALL DIMENSIONS AND MEASUREMENTS MUST BE CHECKED AND VERIFIED BY THE CONTRACTOR. THE CONTRACTOR MUST REPORT ALL DISCREPANCIES AND ERRORS OR OMISSIONS TO THE ARCHITECT IN WRITING. THIS DRAWING IS NOT FOR CONSTRUCTION UNLESS IT CLEARLY STATES "ISSUED FOR CONSTRUCTION" BY THE ARCHITECT ON THE REVISION COLUMN. DO NOT SCALE DRAWINGS.

LEGEND

1	PRECAST WHITE PANEL	7	PERFORATED METAL HANDRAIL
2	CLEAR GLASS PANEL	8	CORRUGATED METAL PANEL
3	SPANDREL PANEL	9	CONCRETE WALL, WHITE COLOR
4	CLEAR GLASS HANDRAIL		
5	PRECAST PANEL (BRICK PATTERN)		
6	PREFINISHED METAL PANEL		

NO.	REVISION/ISSUE	DATE	NO.	REVISION/ISSUE	DATE

CONTRACTORS MUST CHECK AND VERIFY ALL DIMENSIONS ON THE JOB AND REPORT ANY DISCREPANCIES TO ARCHITECT BEFORE PROCEEDING WITH WORK. ALL PRINTS AND SPECIFICATIONS ARE THE PROPERTY OF THE ARCHITECT AND MUST BE RETURNED AT THE COMPLETION OF THE WORK. DRAWINGS SHOULD NOT BE SCALED.

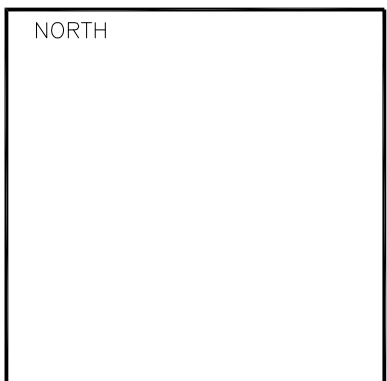

6 STOREY MIXED-USE BUILDING
3353-3359 LAKESHORE BLVD. WEST




DRAWING TITLE
ELEVATIONS

Scale: 1/150
Date: NOVEMBER 11, 2019
Project No. 19104


Drawn by: RK
Checked by: RE
Drawing No. A301




813 - 4789 YONGE ST. TORONTO
M2N 0G3, CANADA
T416-224-0805 F416-224-0604

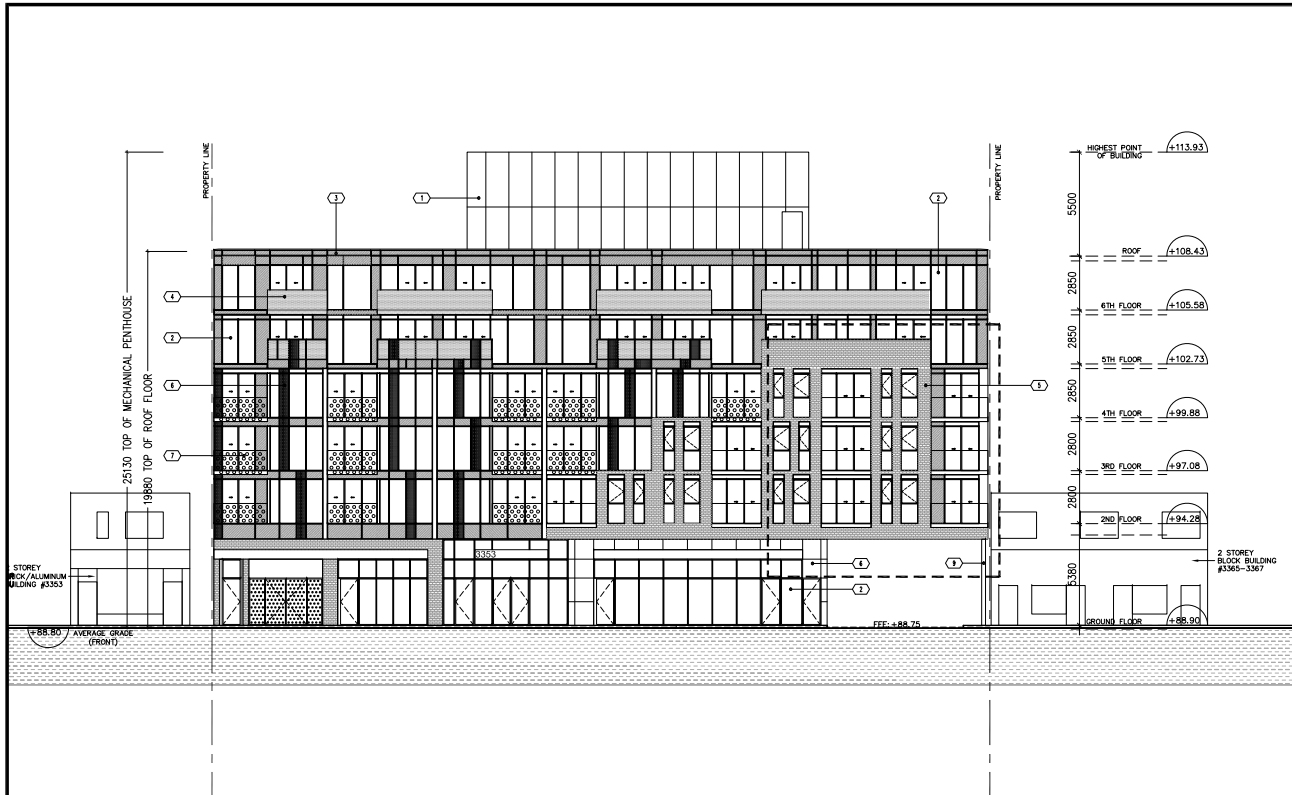


NORTH ELEVATION KEY _ SCALE: 1/400

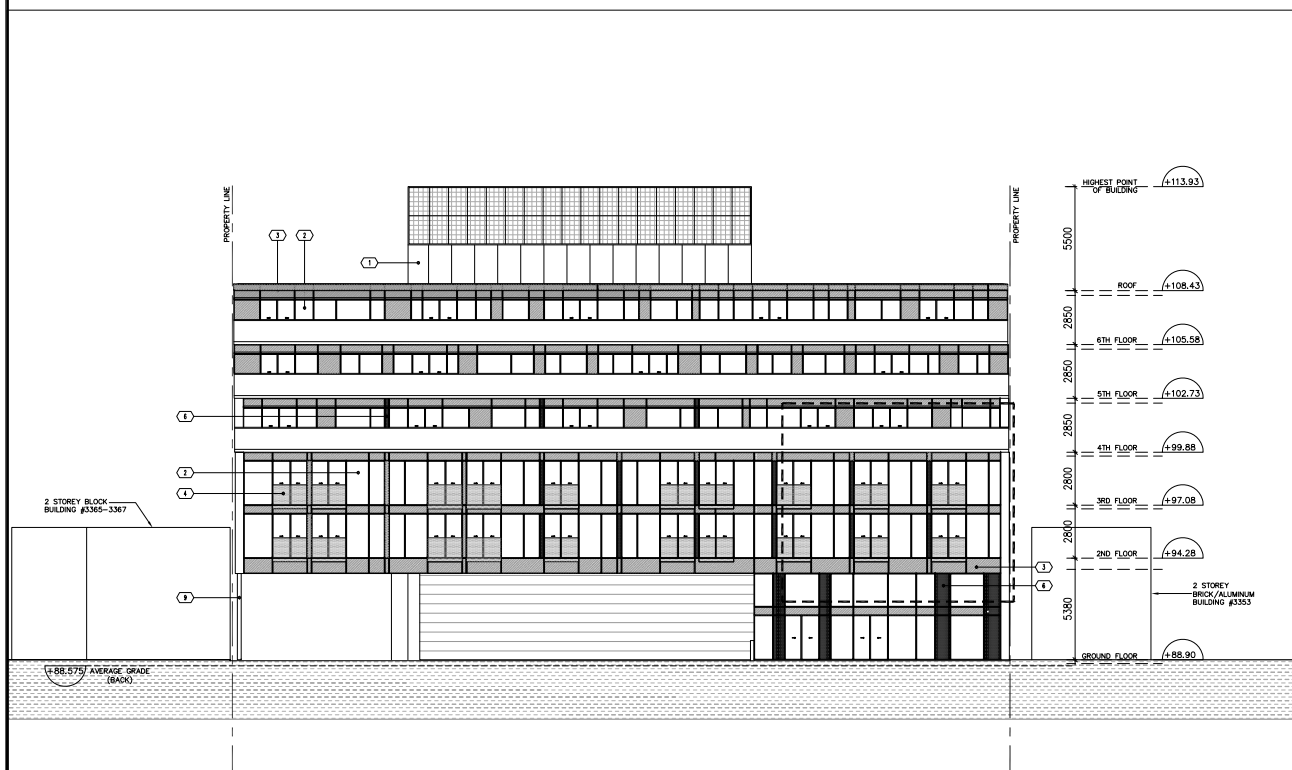

SOUTH ELEVATION KEY _ SCALE: 1/400

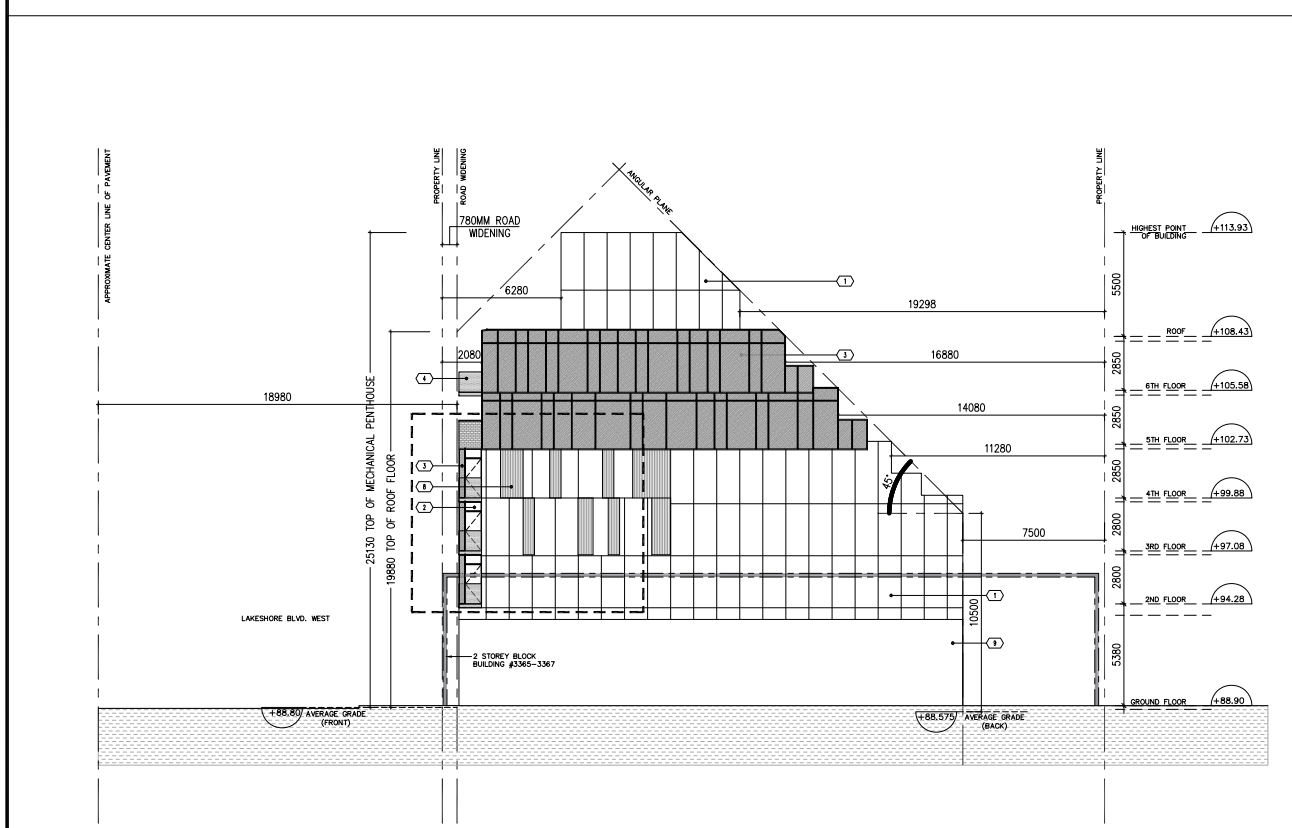

WEST ELEVATION KEY _ SCALE: 1/400

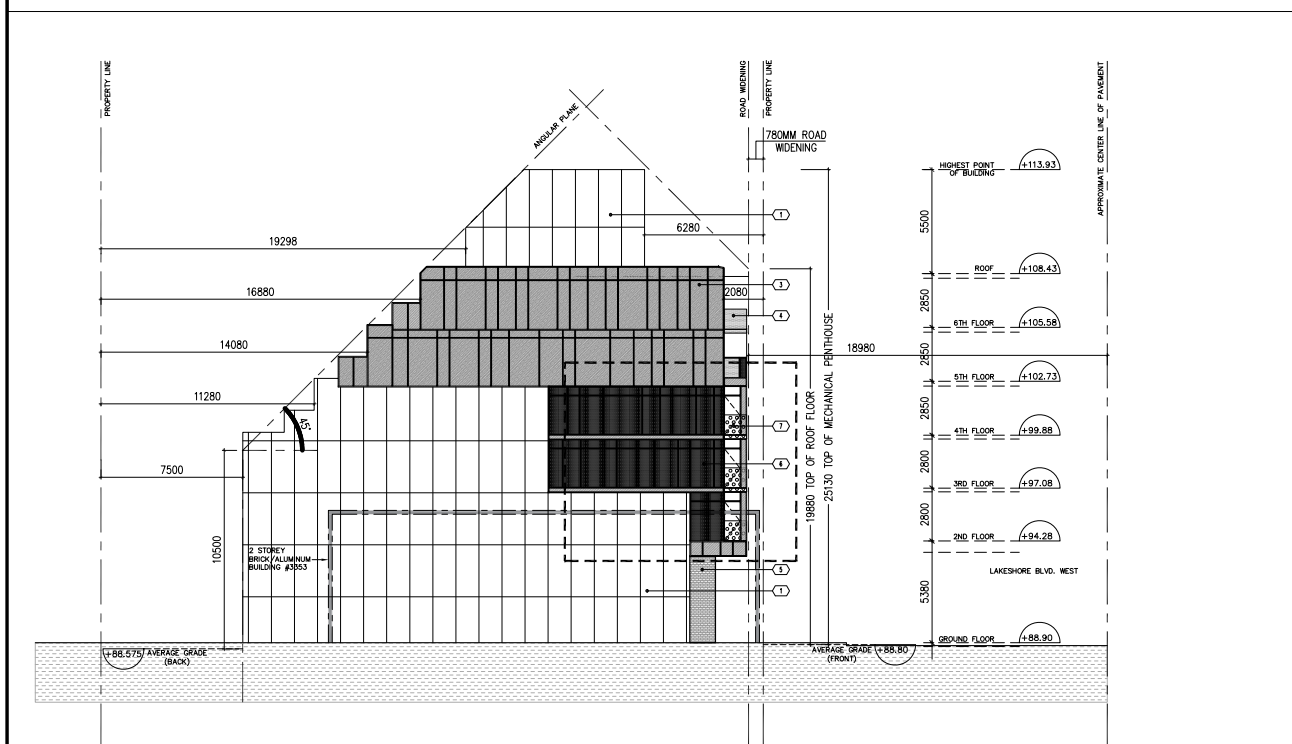

EAST ELEVATION KEY _ SCALE: 1/400




NORTH ELEVATION DETAIL _ SCALE: 1/50



SOUTH ELEVATION DETAIL _ SCALE: 1/50



WEST ELEVATION DETAIL _ SCALE: 1/50

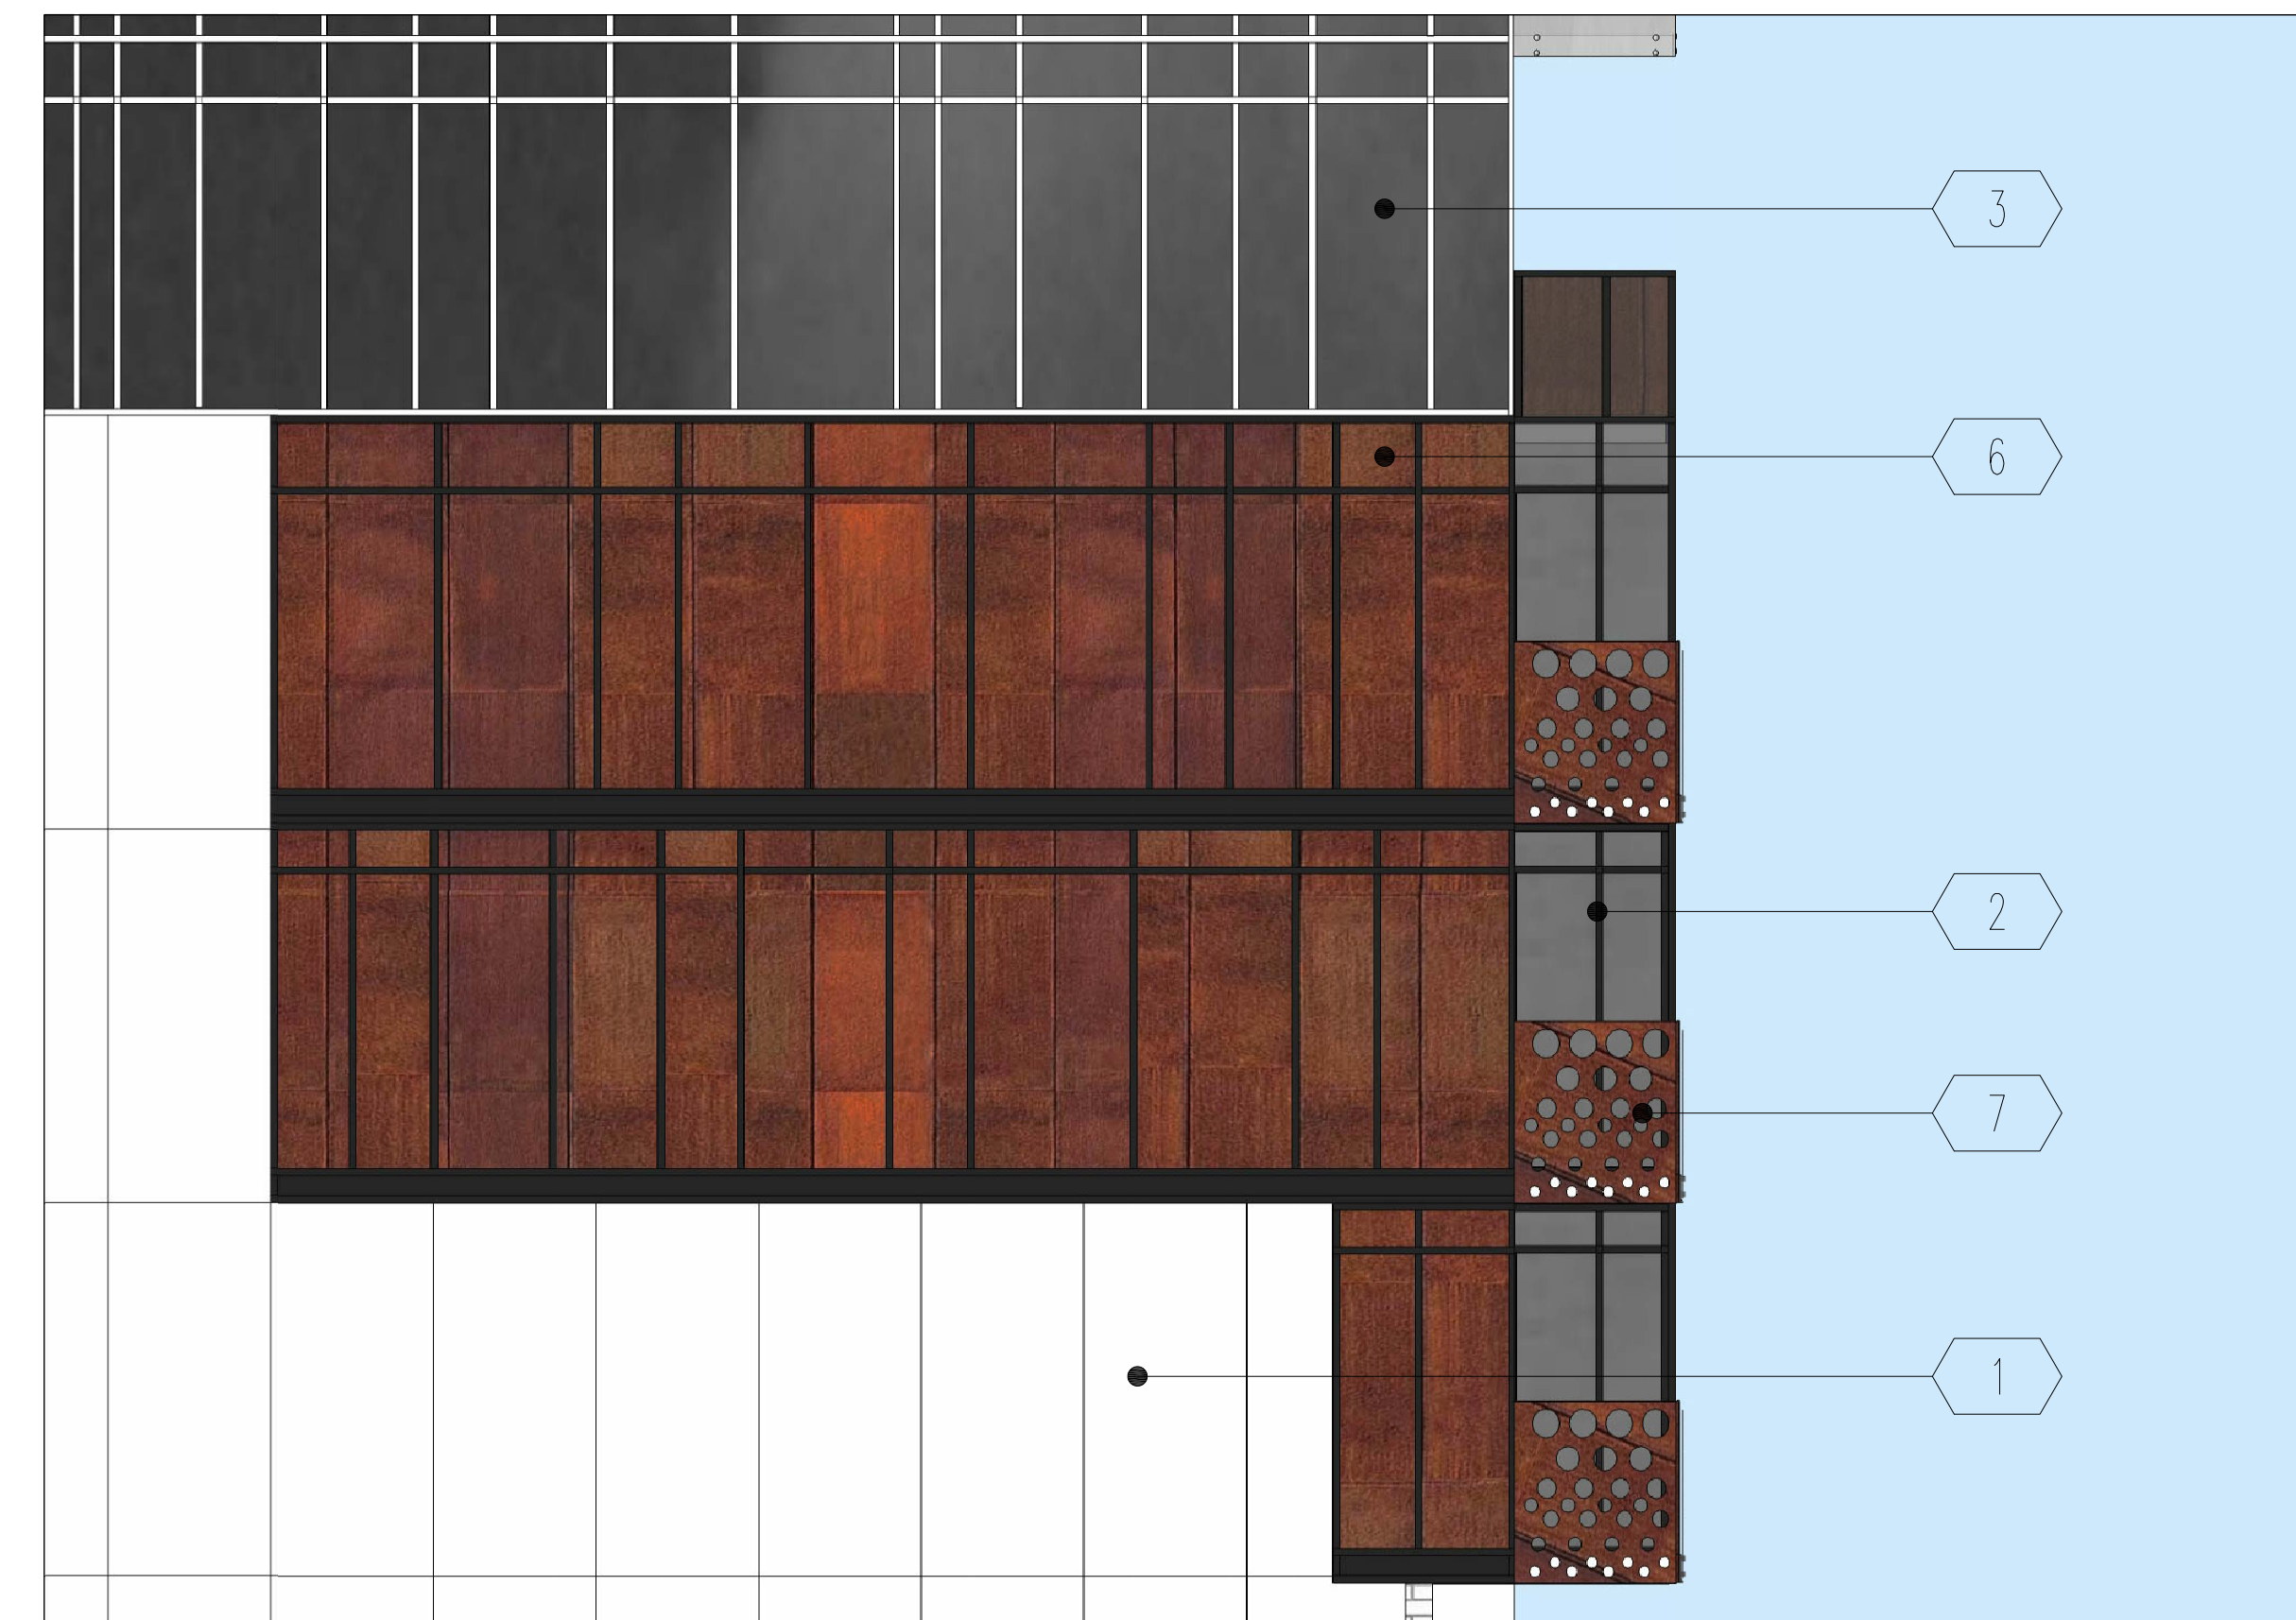

EAST ELEVATION DETAIL _ SCALE: 1/50

ALL DRAWINGS AND RELATED DOCUMENTS ARE THE COPYRIGHT PROPERTY OF ICON ARCHITECTS INC. AND MUST BE RETURNED UPON REQUEST. REPRODUCTION OF DRAWINGS AND RELATED DOCUMENTS IN WHOLE OR IN PART IS FORBIDDEN WITHOUT WRITTEN PERMISSION OF ICON ARCHITECTS INC. ALL DIMENSIONS AND MEASUREMENTS MUST BE CHECKED AND VERIFIED BY THE CONTRACTOR. THE CONTRACTOR MUST REPORT ALL DISCREPANCIES AND ERRORS OR OMISSIONS TO THE ARCHITECT IN WRITING. THIS DRAWING IS NOT FOR CONSTRUCTION UNLESS IT CLEARLY STATES "ISSUED FOR CONSTRUCTION" BY THE ARCHITECT ON THE REVISION COLUMN. DO NOT SCALE DRAWINGS.

LEGEND

1	PRECAST WHITE PANEL	7	PERFORATED METAL HANDRAIL
2	CLEAR GLASS PANEL	8	CORRUGATED METAL PANEL
3	SPANDREL PANEL	9	CONCRETE WALL, WHITE COLOR
4	CLEAR GLASS HANDRAIL		
5	PRECAST PANEL (BRICK PATTERN)		
6	PREFINISHED METAL PANEL		

NO.	REVISION/ISSUE	DATE	NO.	REVISION/ISSUE	DATE

CONTRACTORS MUST CHECK AND VERIFY ALL DIMENSIONS ON THE JOB AND REPORT ANY DISCREPANCIES TO ARCHITECT BEFORE PROCEEDING WITH WORK. ALL PRINTS AND SPECIFICATIONS ARE THE PROPERTY OF THE ARCHITECT AND MUST BE RETURNED AT THE COMPLETION OF THE WORK. DRAWINGS SHOULD NOT BE SCALED.

NORTH



6 STOREY MIXED-USE BUILDING
3353-3359 LAKESHORE BLVD. WEST



DRAWING TITLE
ELEVATION MATERIAL

Scale:
A/N

Date:
NOVEMBER 11, 2019

Project No.
19104


Drawn by:
RK

Checked by:
RE

Drawing No.
A302

813 - 4789 YONGE ST. TORONTO
M2N 0G3 | ICONARCHITECTS.CA
T:416-224-0805 F:416-224-0804


ICON ARCHITECTS

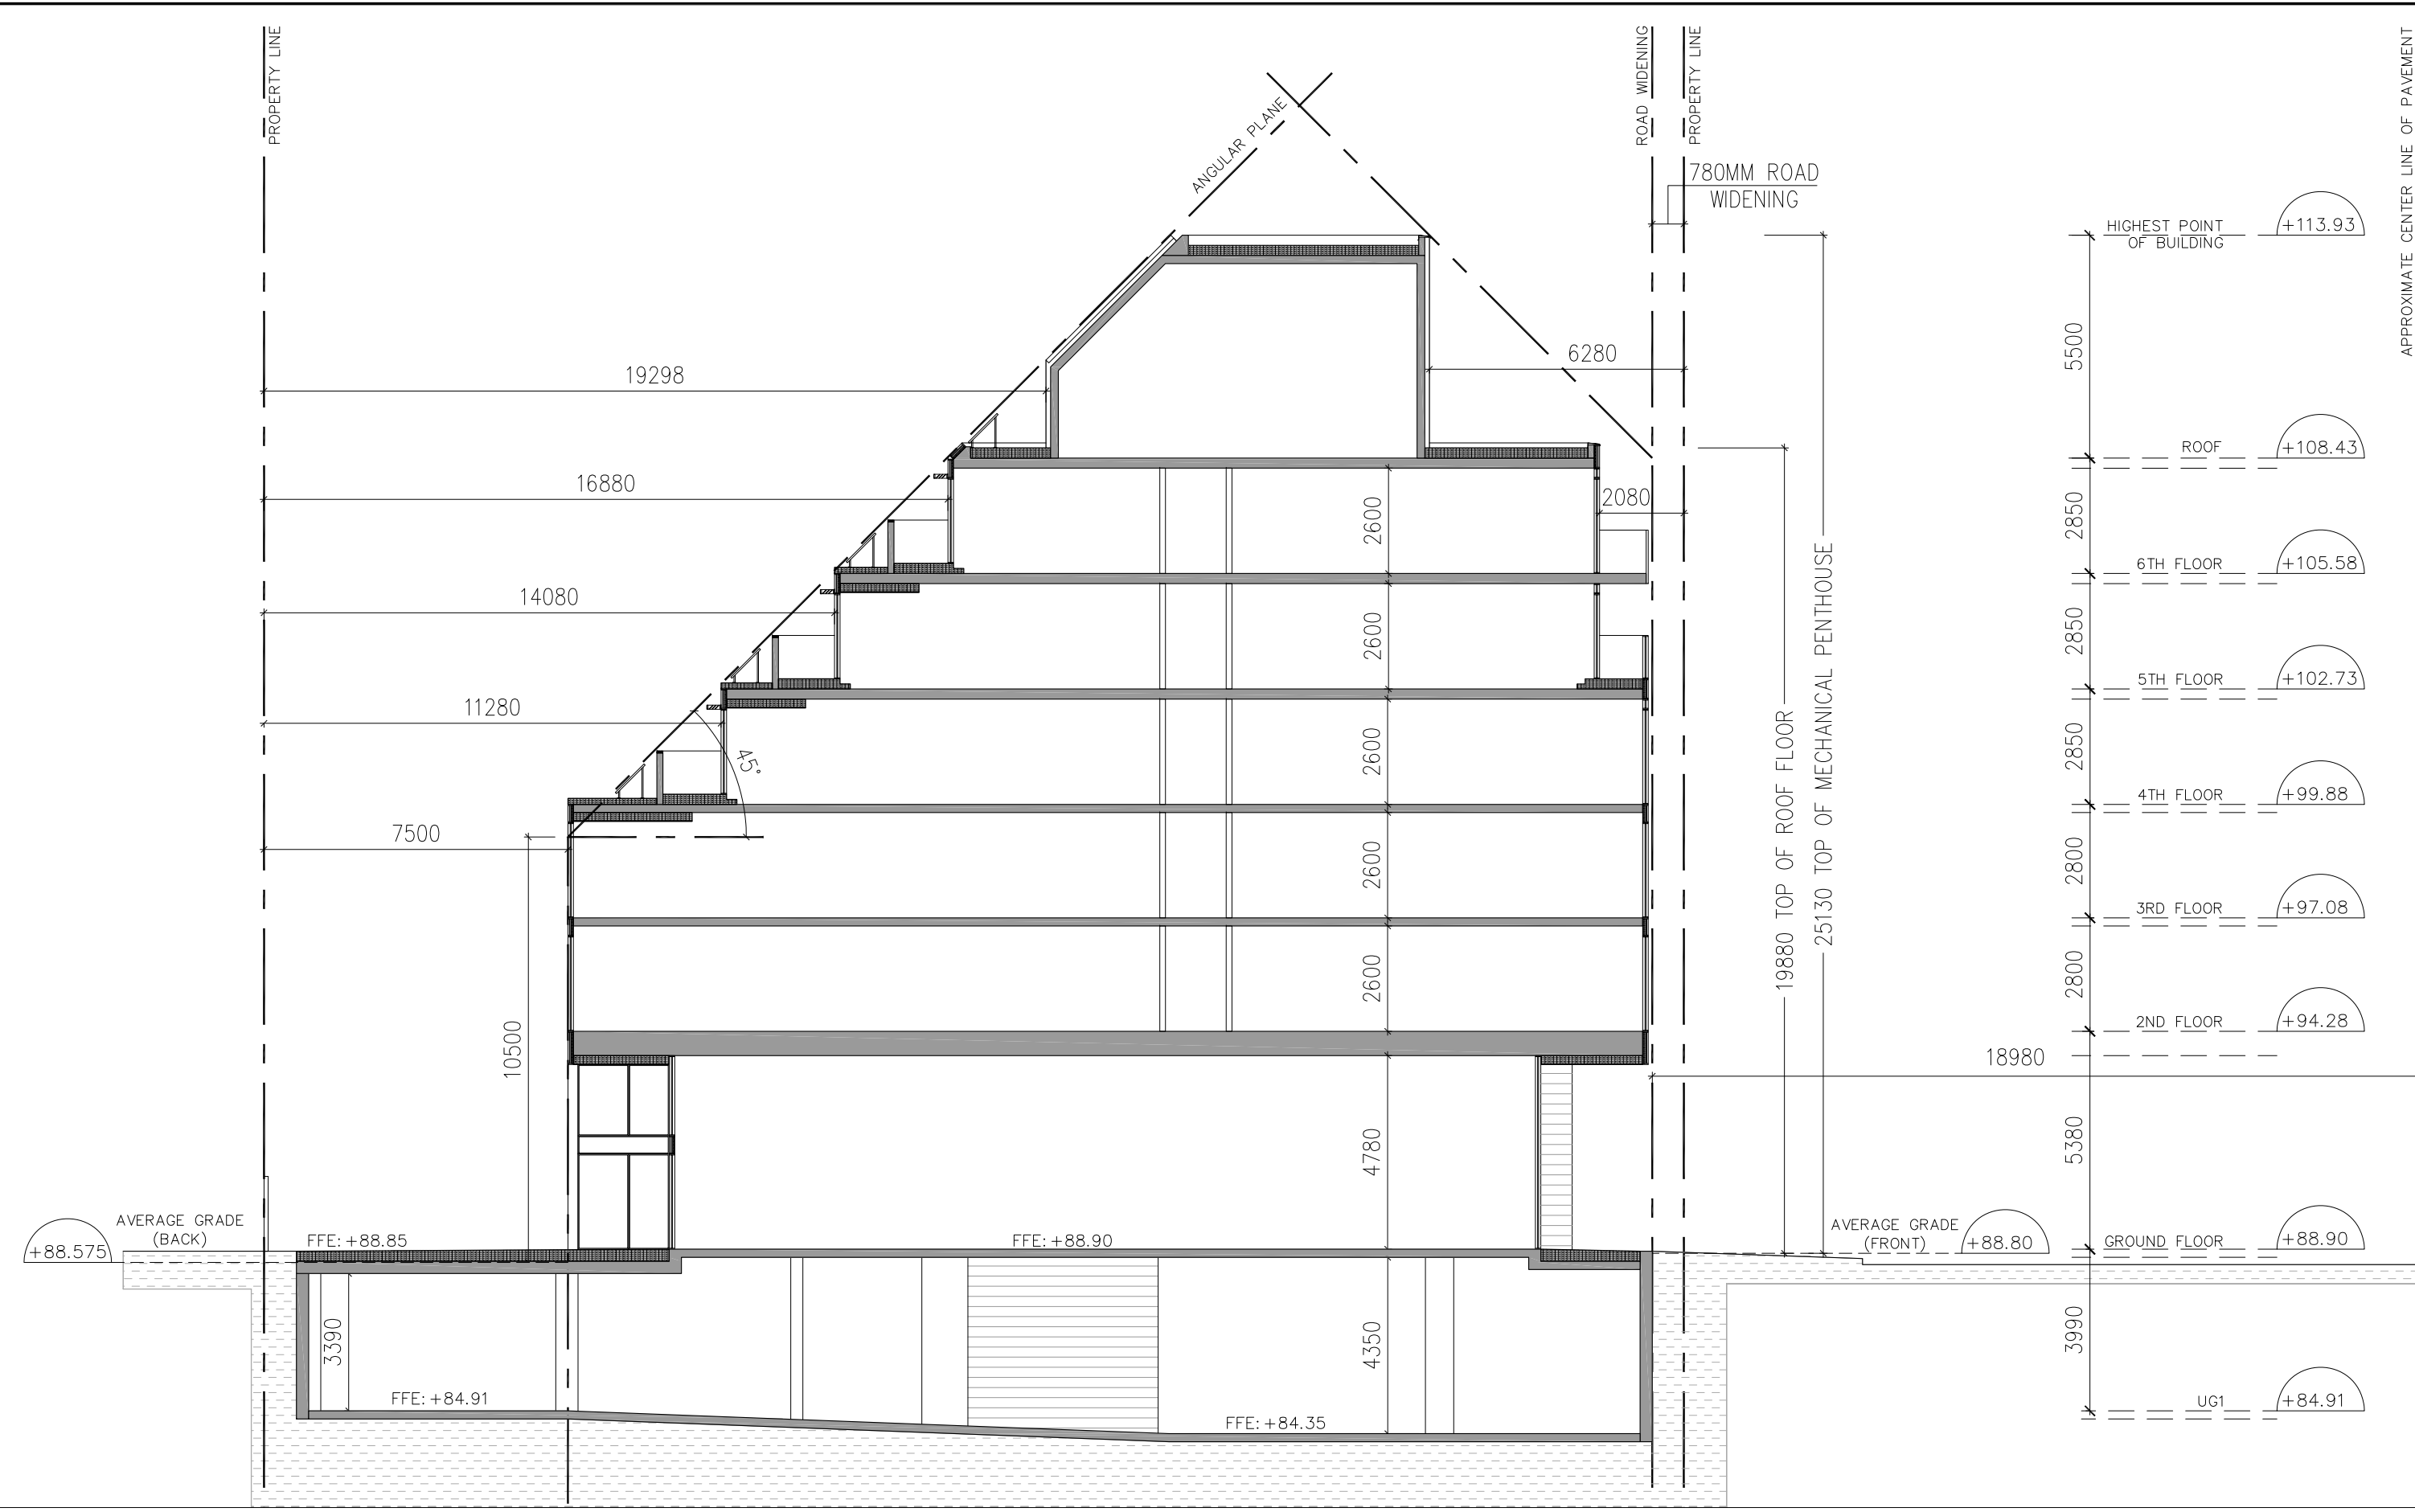

SECTION A _ SCALE: 1/150



PERSPECTIVE VIEW-01

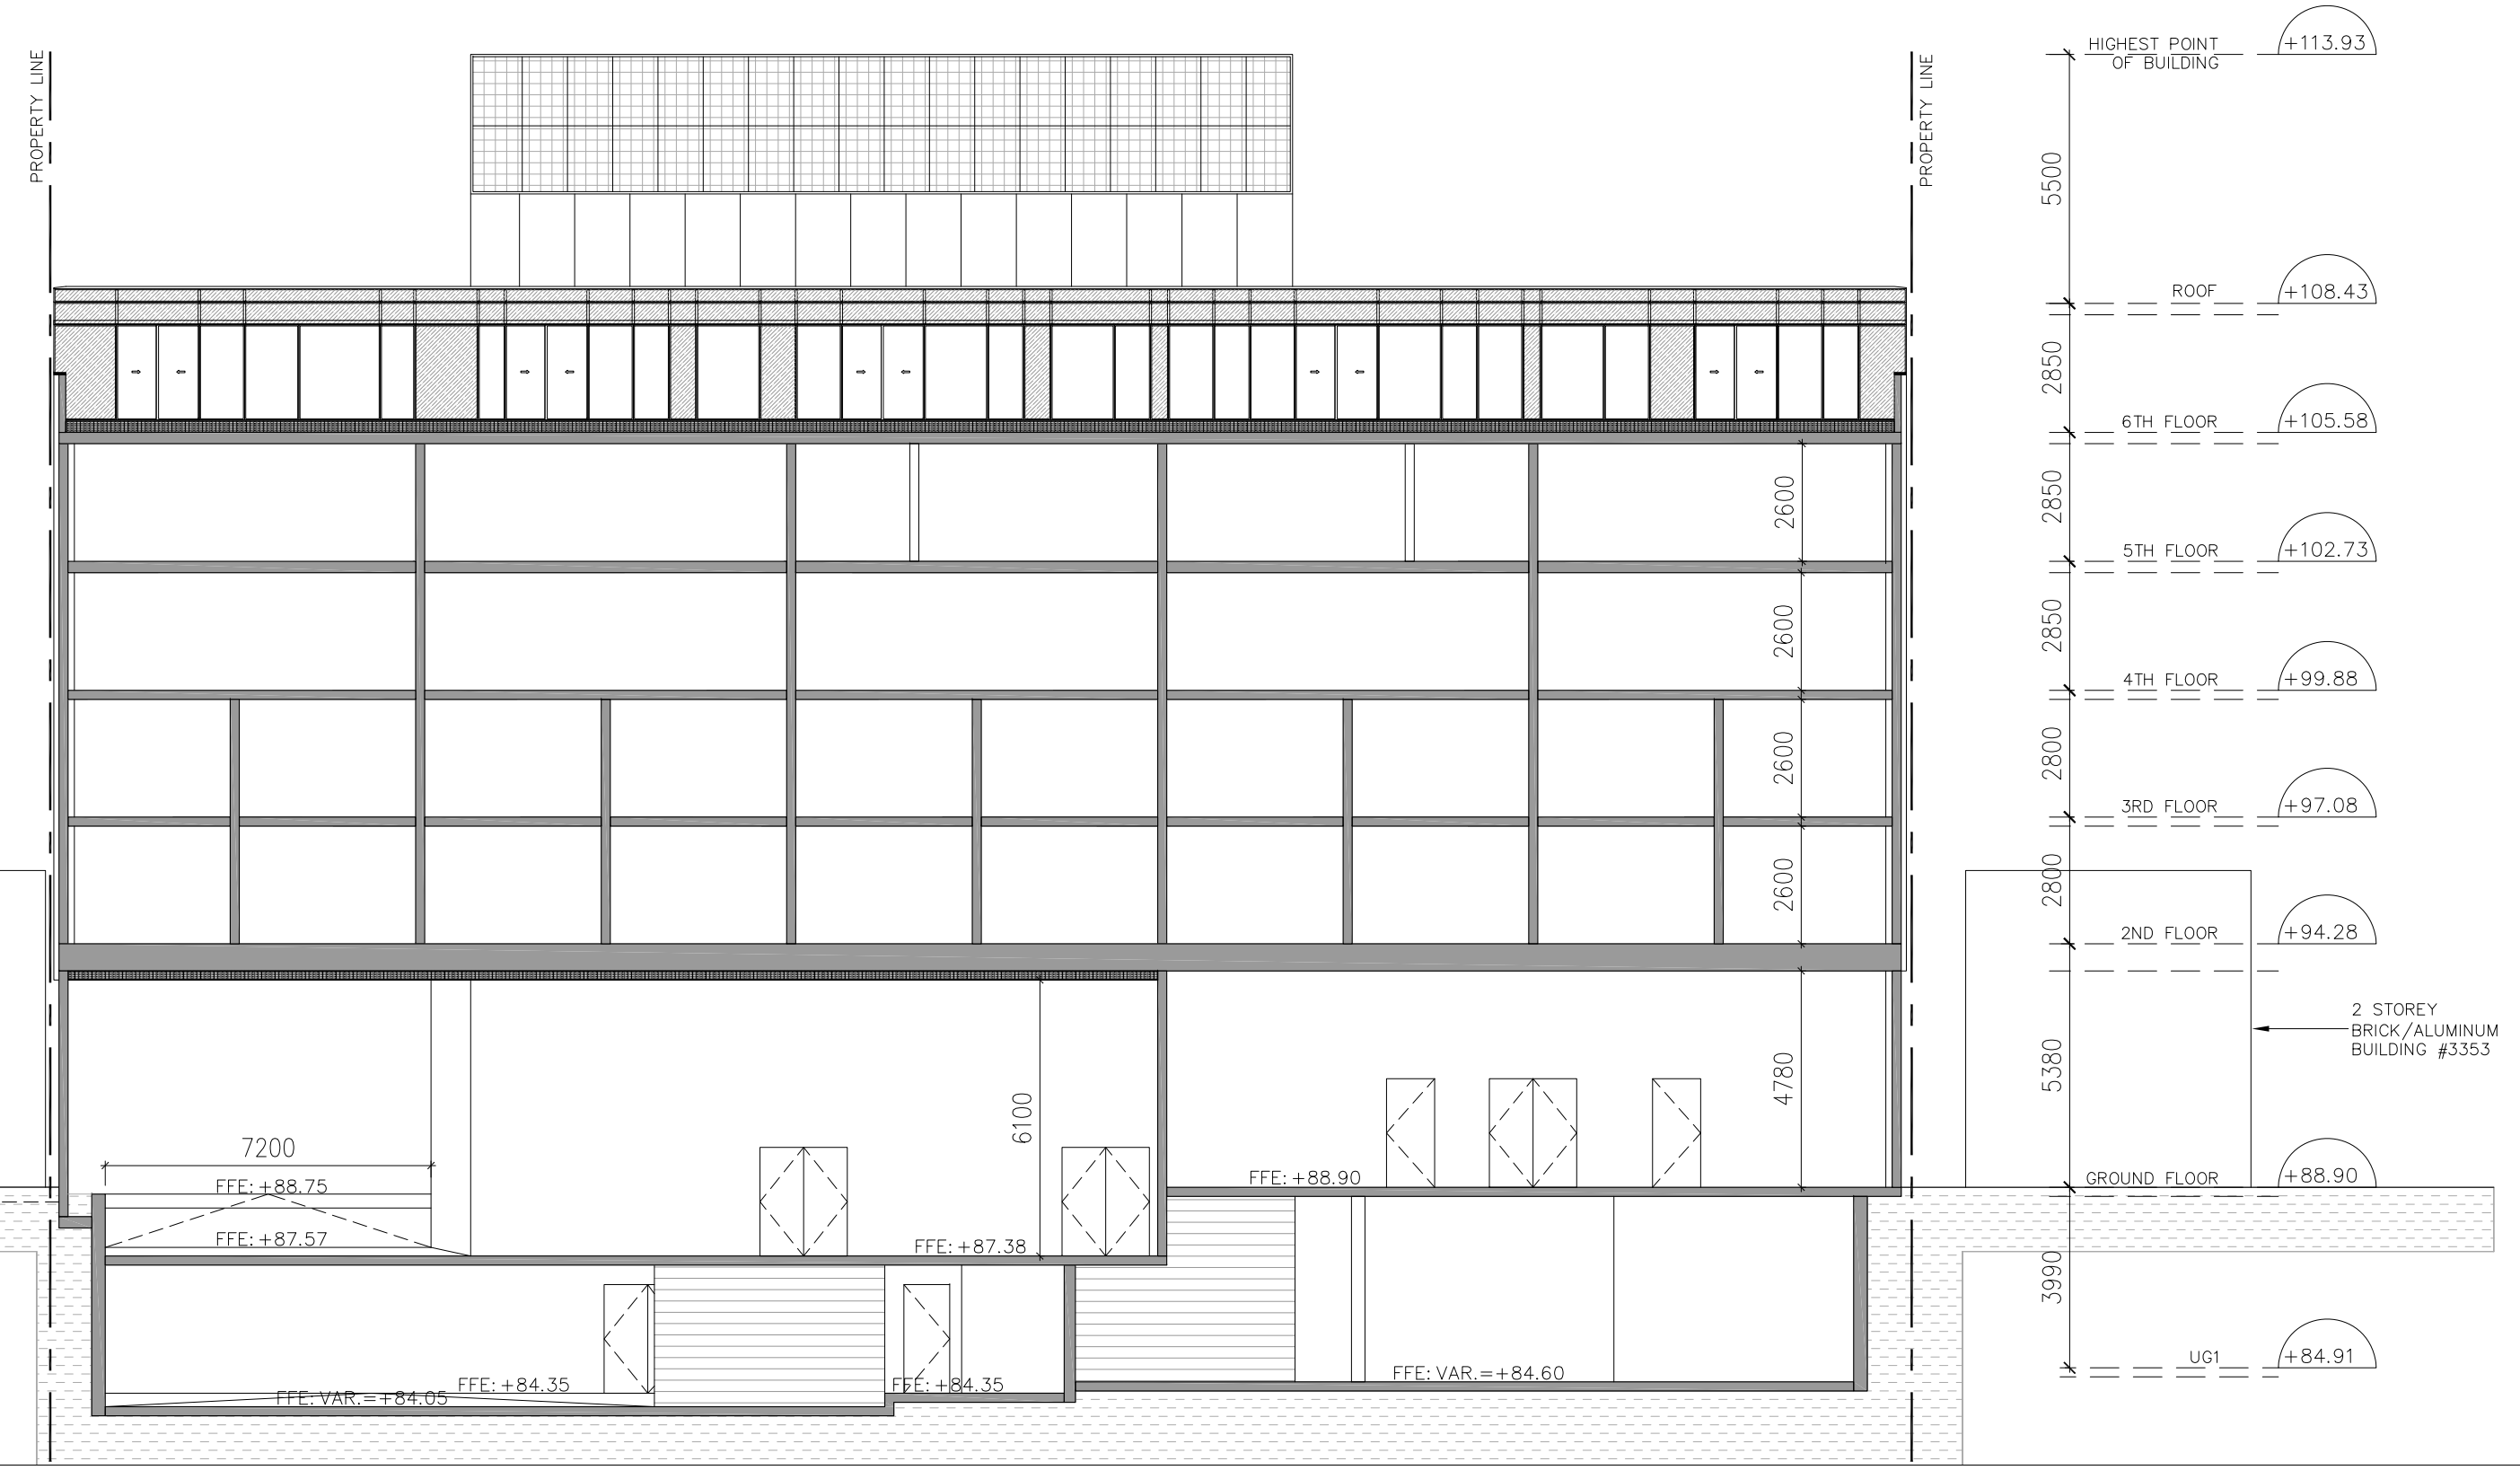

SECTION B _ SCALE: 1/150



PERSPECTIVE VIEW-02



ALL DRAWINGS AND RELATED DOCUMENTS ARE THE COPYRIGHT PROPERTY OF ICON ARCHITECTS INC. AND MUST BE RETURNED UPON REQUEST. REPRODUCTION OF DRAWINGS AND RELATED DOCUMENTS IN WHOLE OR IN PART IS FORBIDDEN WITHOUT WRITTEN PERMISSION OF ICON ARCHITECTS INC. ALL DIMENSIONS AND MEASUREMENTS MUST BE CHECKED AND VERIFIED BY THE CONTRACTOR. THE CONTRACTOR MUST REPORT ALL DISCREPANCIES AND ERRORS OR OMISSIONS TO THE ARCHITECT IN WRITING. THIS DRAWING IS NOT FOR CONSTRUCTION UNLESS IT CLEARLY STATES "ISSUED FOR CONSTRUCTION" BY THE ARCHITECT ON THE REVISION COLUMN. DO NOT SCALE DRAWINGS.

LEGEND

(1) PRECAST WHITE PANEL	(7) PERFORATED METAL HANDRAIL
(2) CLEAR GLASS PANEL	(8) CORRUGATED METAL PANEL
(3) SPANDREL PANEL	(9) CONCRETE WALL, WHITE COLOR
(4) CLEAR GLASS HANDRAIL	
(5) PRECAST PANEL (BRICK PATTERN)	
(6) PREFINISHED METAL PANEL	

NO.	REVISION/ISSUE	DATE	NO.	REVISION/ISSUE	DATE

CONTRACTORS MUST CHECK AND VERIFY ALL DIMENSIONS ON THE JOB AND REPORT ANY DISCREPANCIES TO ARCHITECT BEFORE PROCEEDING WITH WORK. ALL PRINTS AND SPECIFICATIONS ARE THE PROPERTY OF THE ARCHITECT AND MUST BE RETURNED AT THE COMPLETION OF THE WORK. DRAWINGS SHOULD NOT BE SCALED.

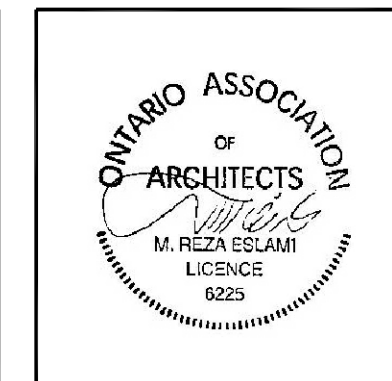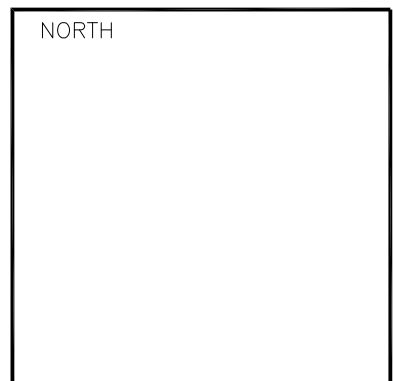

6 STOREY MIXED-USE BUILDING
3353-3359 LAKESHORE BLVD. WEST




DRAWING TITLE
SECTIONS & PERSPECTIVES

Scale: 1/150
Date: NOVEMBER 11, 2019
Project No. 19104


Drawn by: RK
Checked by: RE
Drawing No. A401

813 - 4789 YONGE ST. TORONTO
M2N 0G3 ICONARCHITECTS.CA
T416-224-0805 F416-224-0604

ICON ARCHITECTS

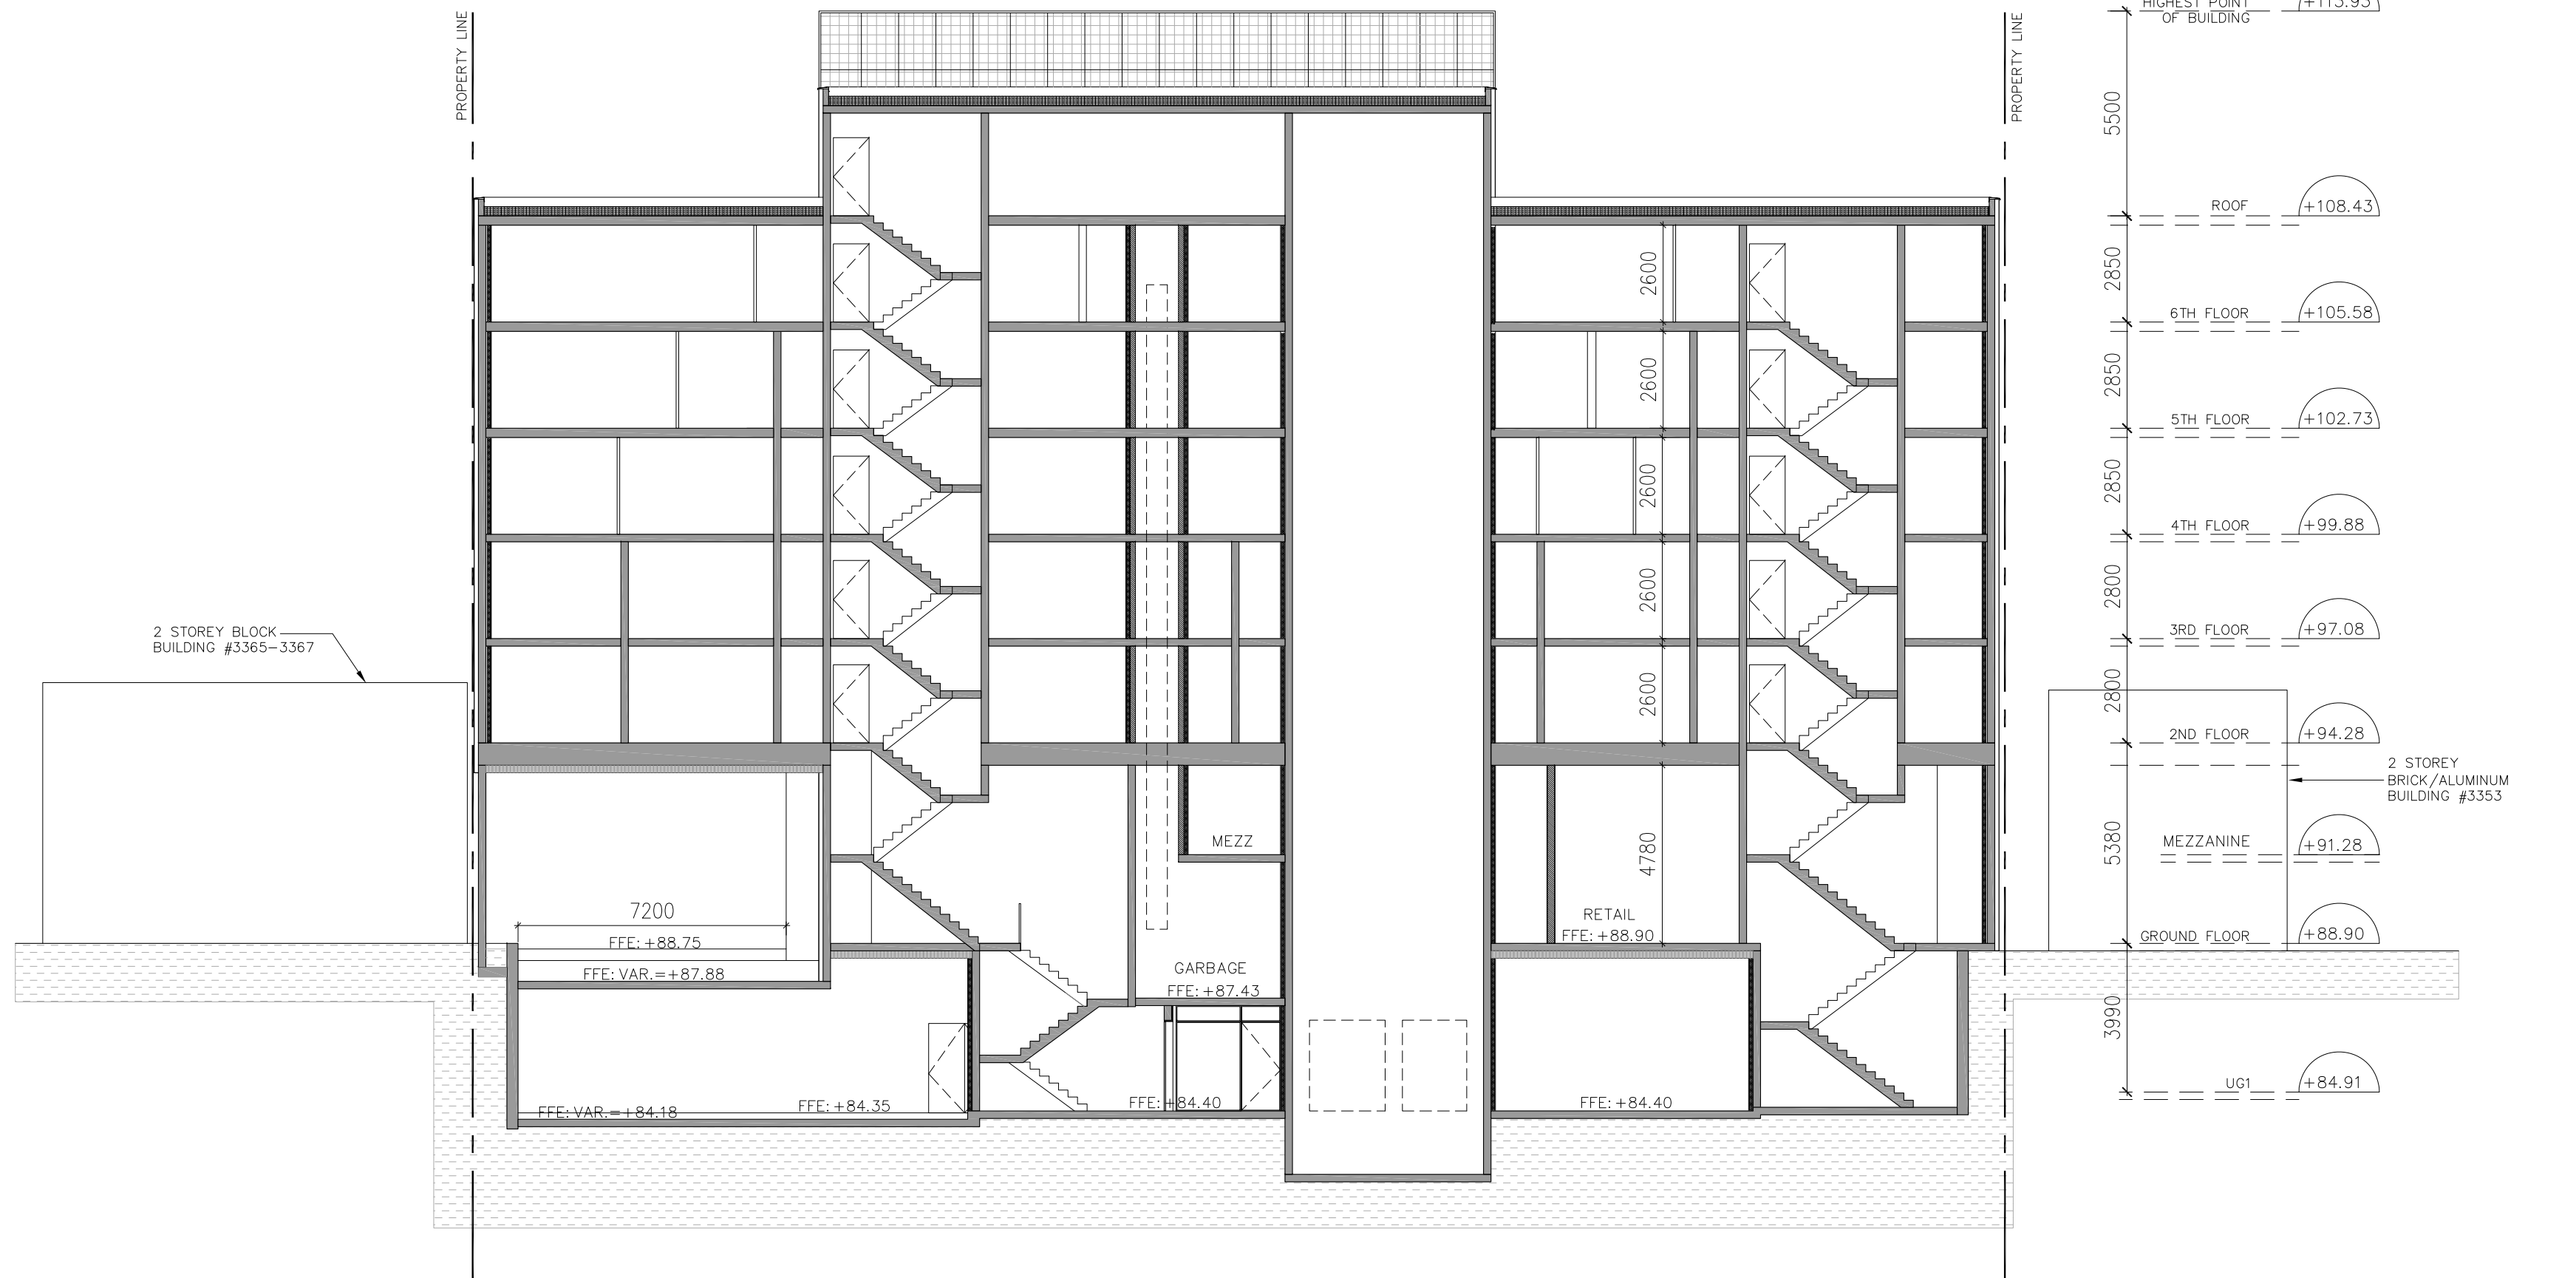

SECTION C _ SCALE: 1/150

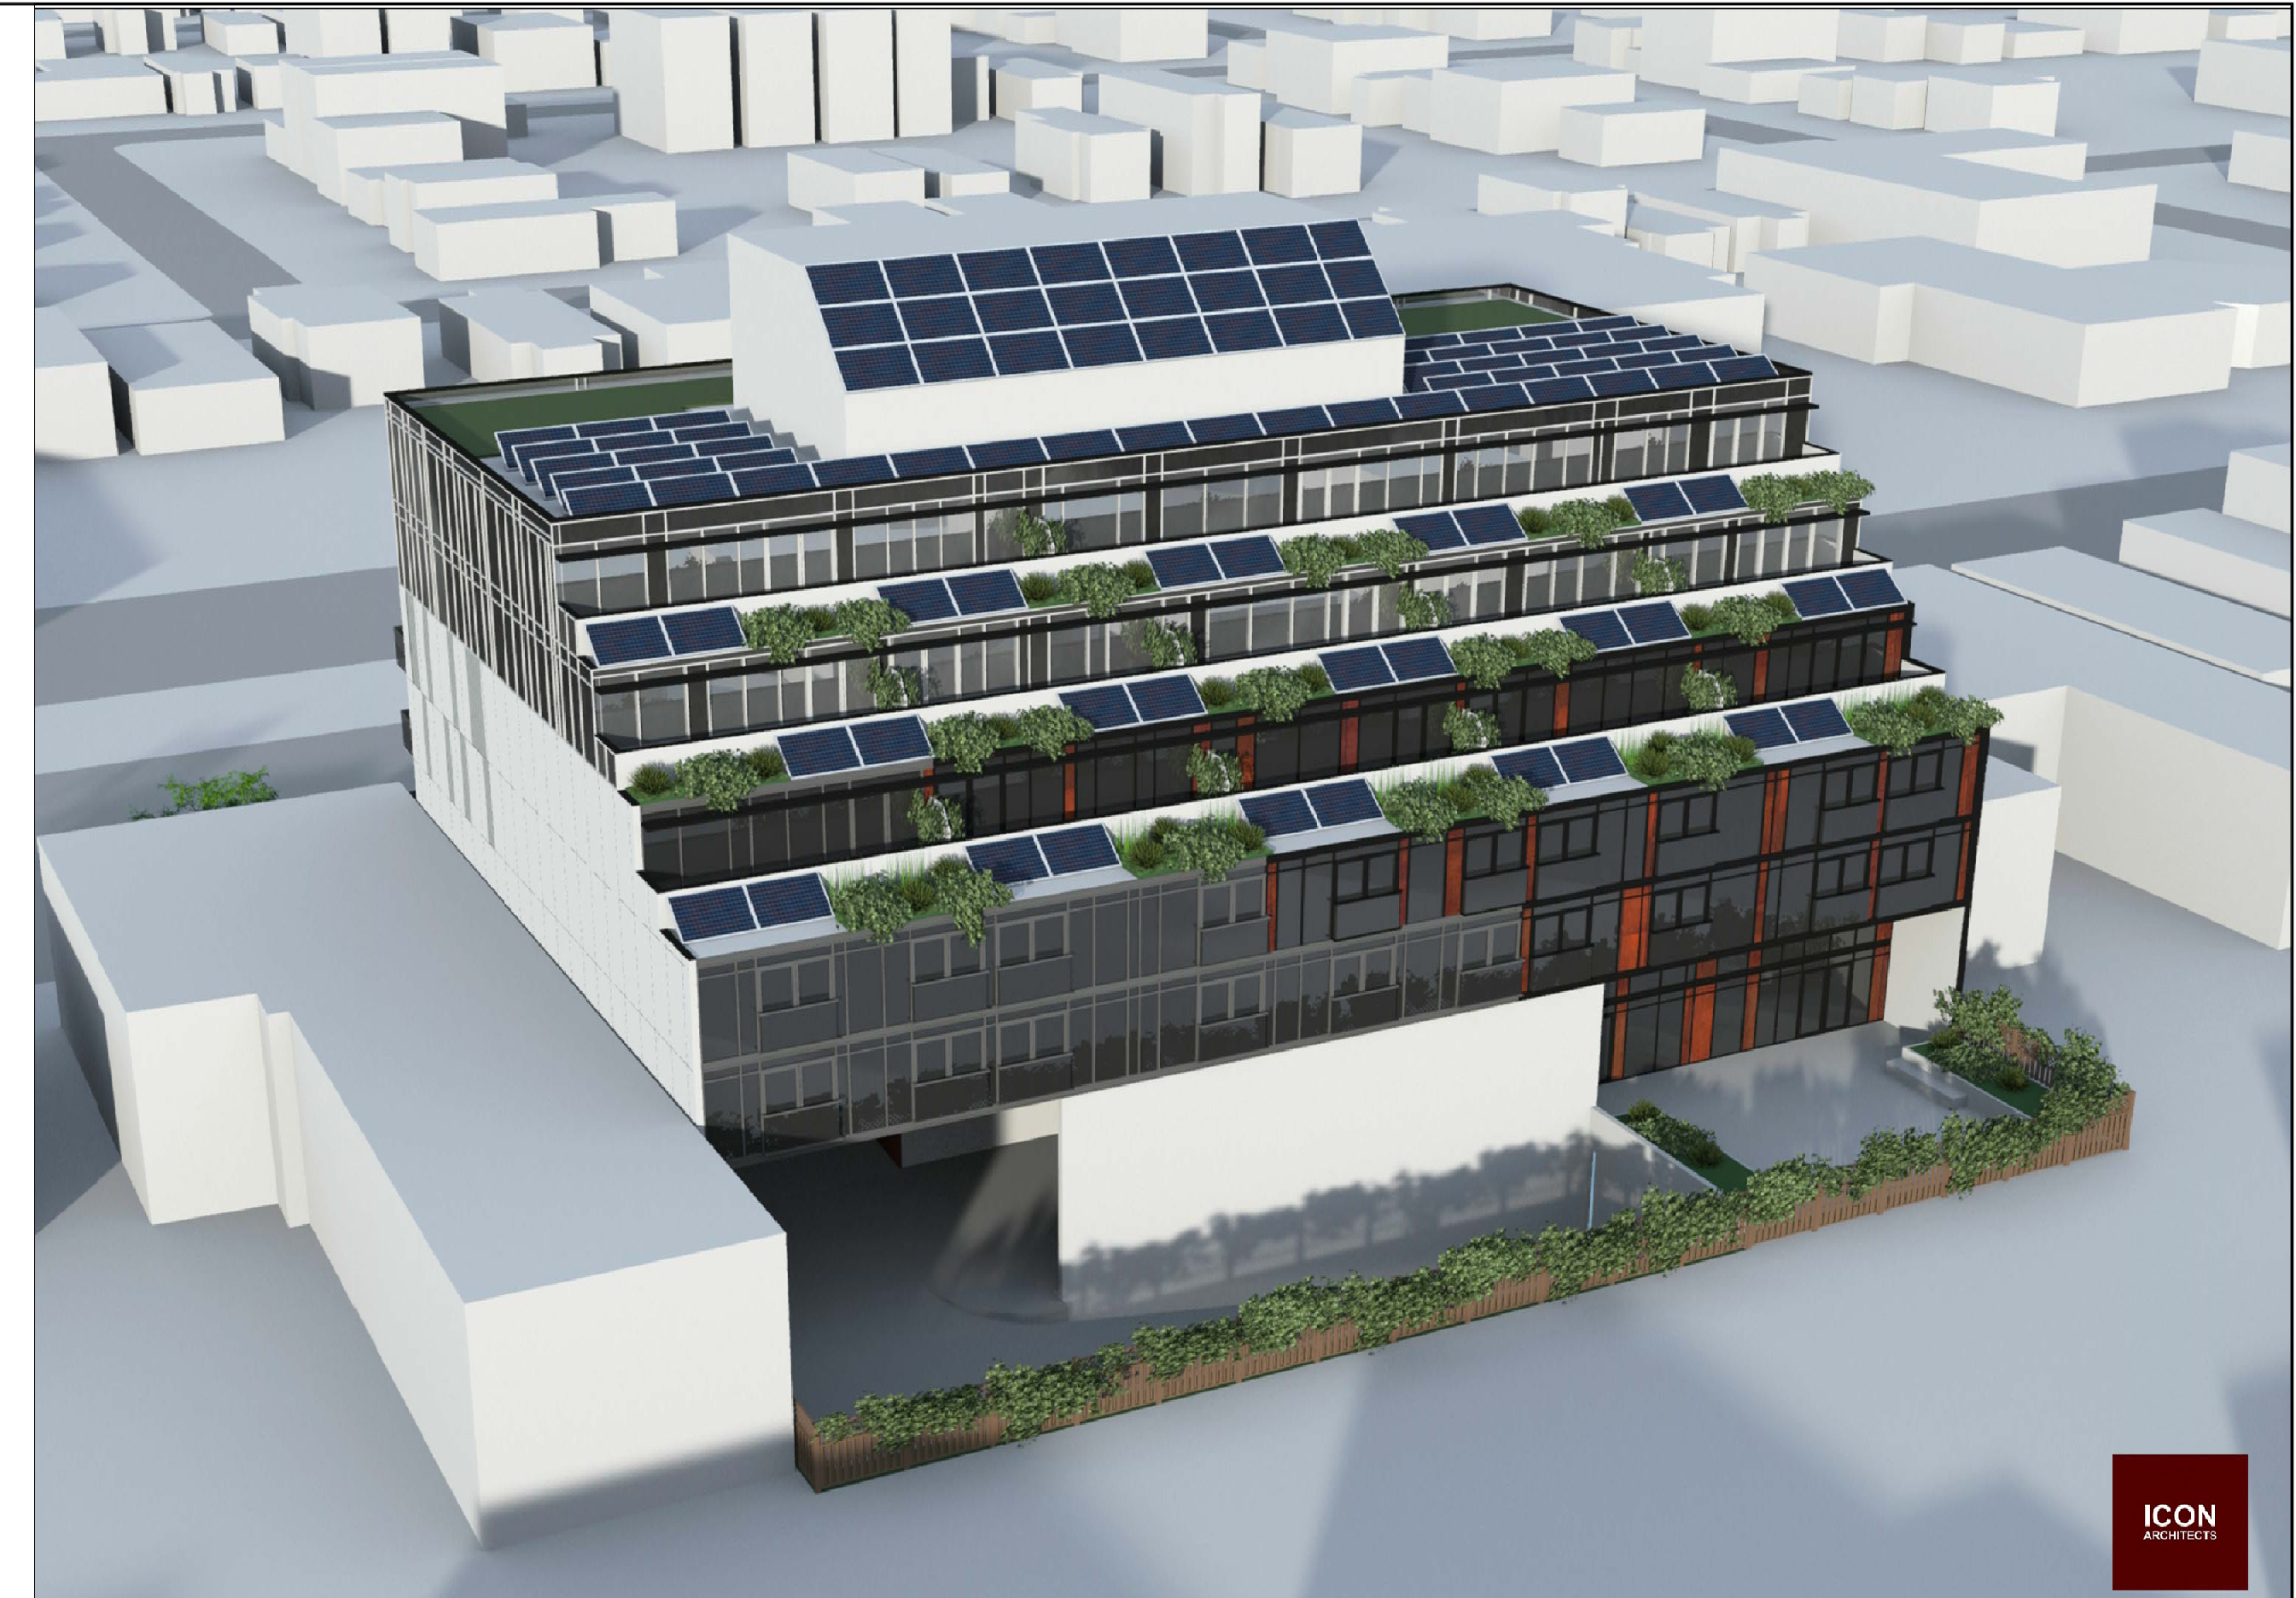

PERSPECTIVE VIEW-03




ALL DRAWINGS AND RELATED DOCUMENTS ARE THE COPYRIGHT PROPERTY OF ICON ARCHITECTS INC. AND MUST BE RETURNED UPON REQUEST. REPRODUCTION OF DRAWINGS AND RELATED DOCUMENTS IN WHOLE OR IN PART IS FORBIDDEN WITHOUT WRITTEN PERMISSION OF ICON ARCHITECTS INC. ALL DIMENSIONS AND MEASUREMENTS MUST BE CHECKED AND VERIFIED BY THE CONTRACTOR. THE CONTRACTOR MUST REPORT ALL DISCREPANCIES AND ERRORS OR OMISSIONS TO THE ARCHITECT IN WRITING. THIS DRAWING IS NOT FOR CONSTRUCTION UNLESS IT CLEARLY STATES "ISSUED FOR CONSTRUCTION" BY THE ARCHITECT ON THE REVISION COLUMN. DO NOT SCALE DRAWINGS.

LEGEND	
(1) PRECAST WHITE PANEL	(7) PERFORATED METAL HANDRAIL
(2) CLEAR GLASS PANEL	(8) CORRUGATED METAL PANEL
(3) SPANDREL PANEL	(9) CONCRETE WALL, WHITE COLOR
(4) CLEAR GLASS HANDRAIL	
(5) PRECAST PANEL (BRICK PATTERN)	
(6) PREFINISHED METAL PANEL	

NO.	REVISION/ISSUE	DATE	NO.	REVISION/ISSUE	DATE

CONTRACTORS MUST CHECK AND VERIFY ALL DIMENSIONS ON THE JOB AND REPORT ANY DISCREPANCIES TO ARCHITECT BEFORE PROCEEDING WITH WORK. ALL PRINTS AND SPECIFICATIONS ARE THE PROPERTY OF THE ARCHITECT AND MUST BE RETURNED AT THE COMPLETION OF THE WORK. DRAWINGS SHOULD NOT BE SCALED.

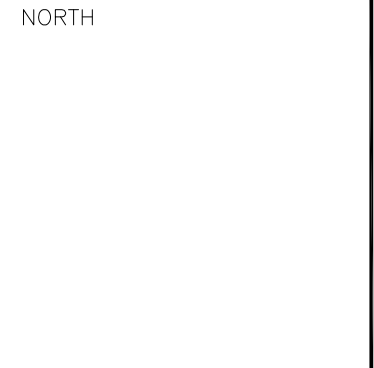

6 STOREY MIXED-USE BUILDING
3353-3359 LAKESHORE BLVD. WEST



DRAWING TITLE
SECTIONS & PERSPECTIVES

Scale: 1/150
Date: NOVEMBER 11, 2019
Project No. 19104

Drawn by: RK
Checked by: RE
Drawing No. A402



813 - 4789 YONGE ST. TORONTO
M2N 0G3, CANADA
T: 416-224-0805 F: 416-224-0604